
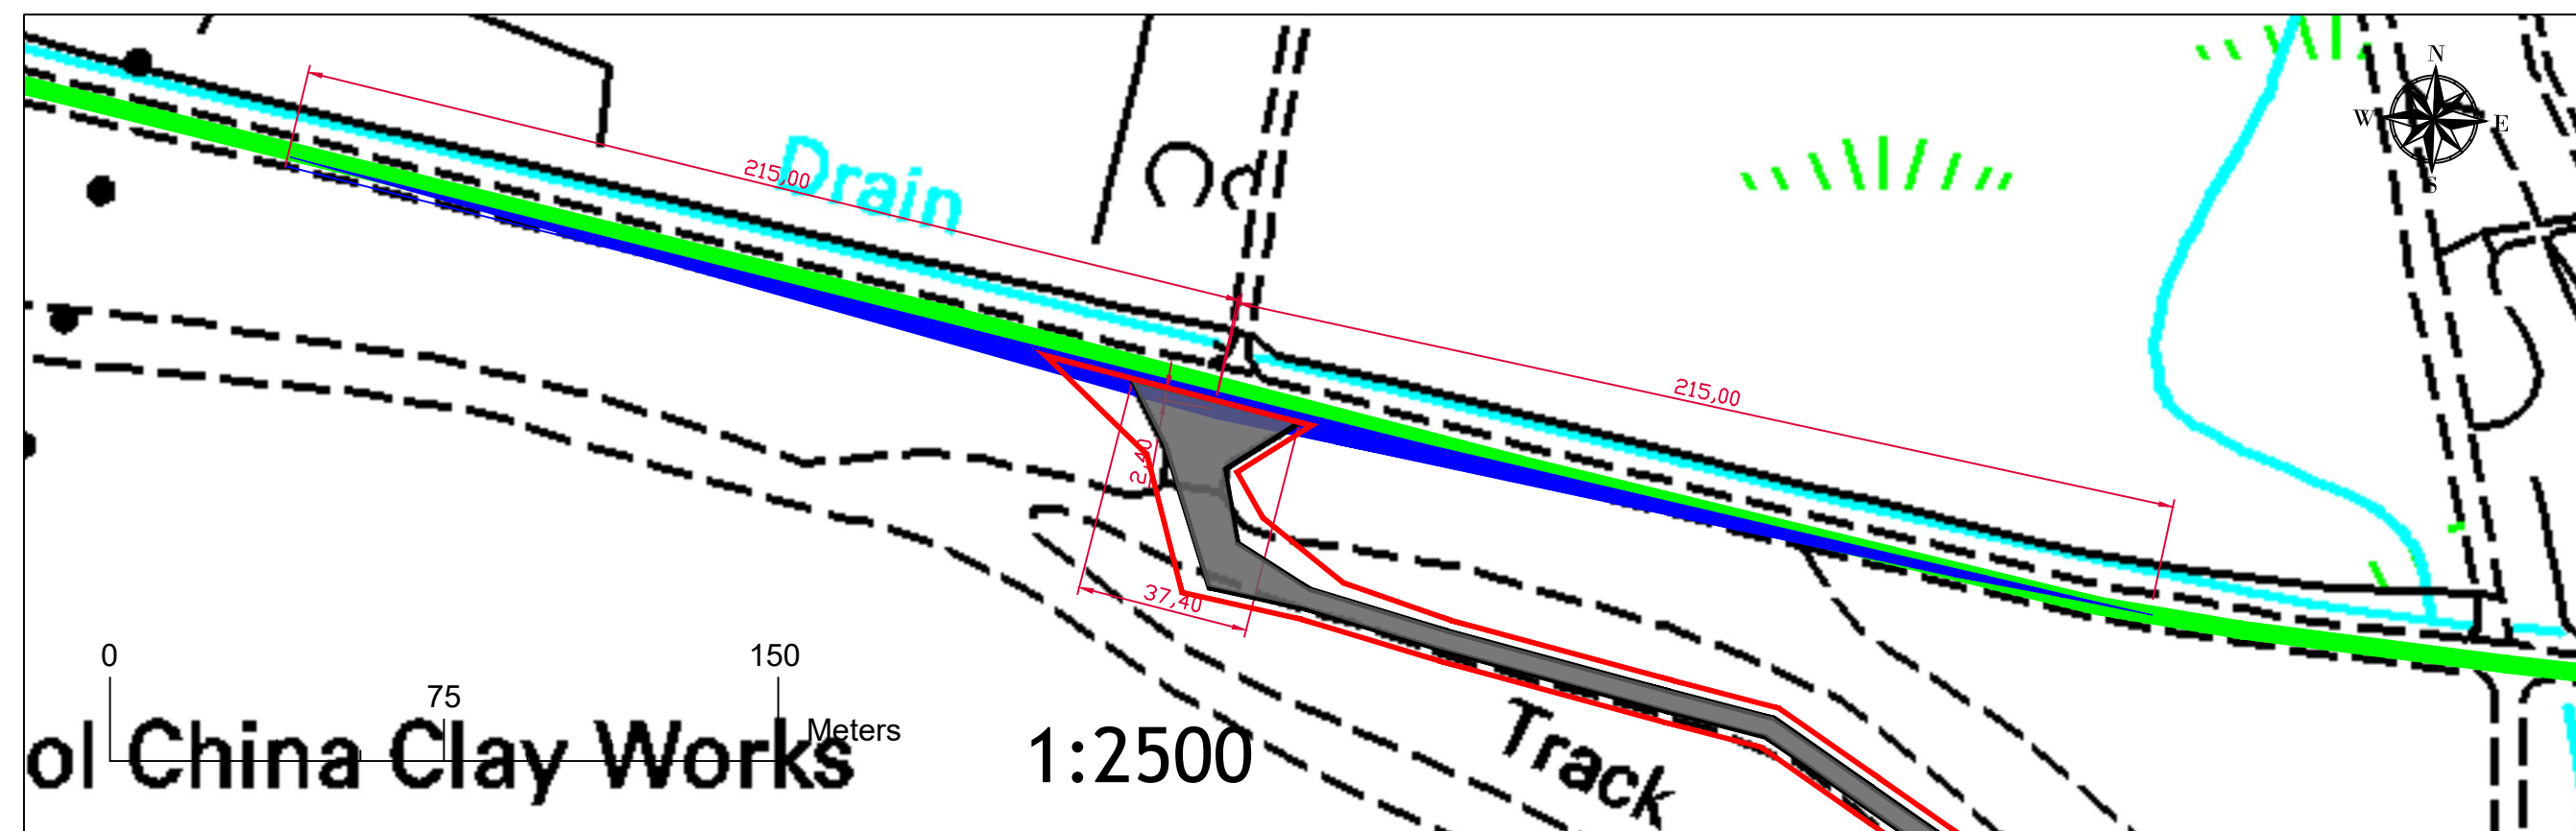



DRAWING NOTES

This is not a construction drawing and is intended for illustrative purposes only

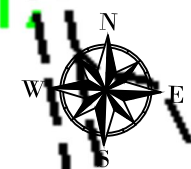

0 75 150 Meters
Blackpool China Clay Works

1:2500

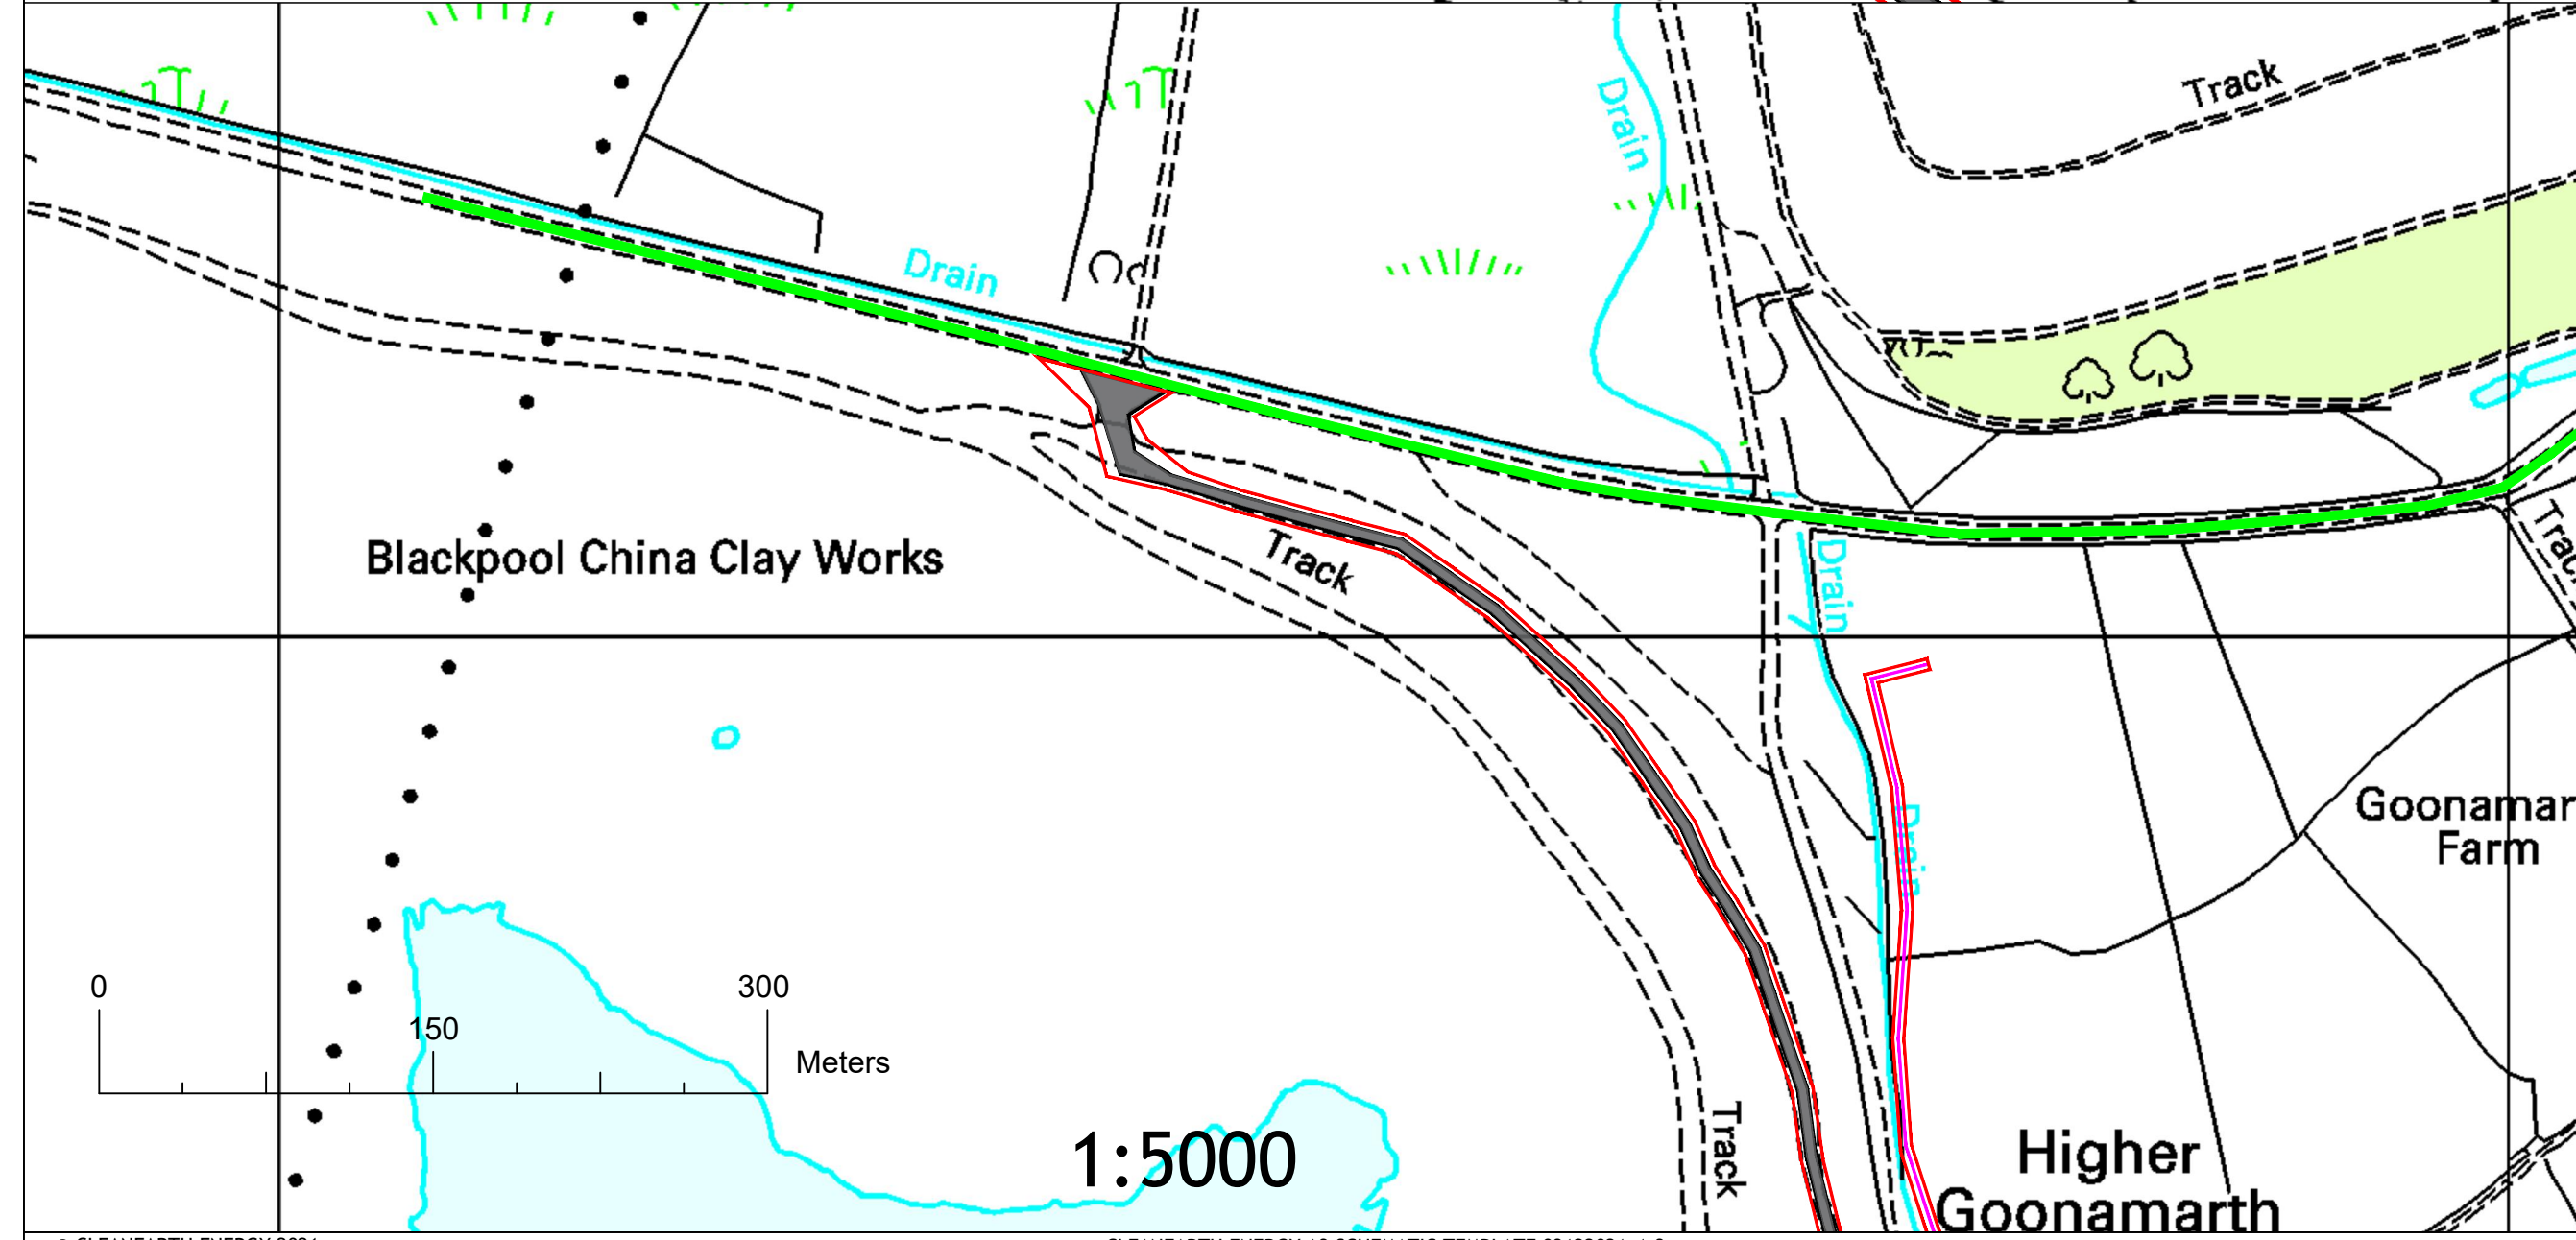

Blackpool China Clay Works

Goonamar Farm

Higher Goonamarth

0 150 300 Meters

1:5000

KEYS

- RED LINE BOUNDARY
- ACCESS / HARDSTANDING
- TURBINE FOUNDATION
- 33KV CABLE
- EXISTING ACCESS
- VISIBILITY SPLAY

Rev B - RLB micro siting inc. entrance SPA
 Rev C - Visibility Splay; Rev D - 2.5m micro siting

Revision	Date	Drawn	Checked
A	07-02-2022	EA	RB
B	28-02-2022	EA	RB
C	22-03-2022	EA	RB
D	10-05-2022	EA	CM

Clean Earth Energy
 Unit 2, Bess Park Rd
 Trenant Industrial Estate
 PL27 6HB
 Email: enquiries@cleaneartenergy.com
 Tel: 01208 455028

Client: **Imerys**

Project Title: **Burngullow**

Scale (A3): varies | Sheet: **01**

Drawing No.: **PR3766-IFP-ENTP**