

197100.0000

197400.0000


197700.0000

56400.0000

56400.0000


56100.0000

56100.0000

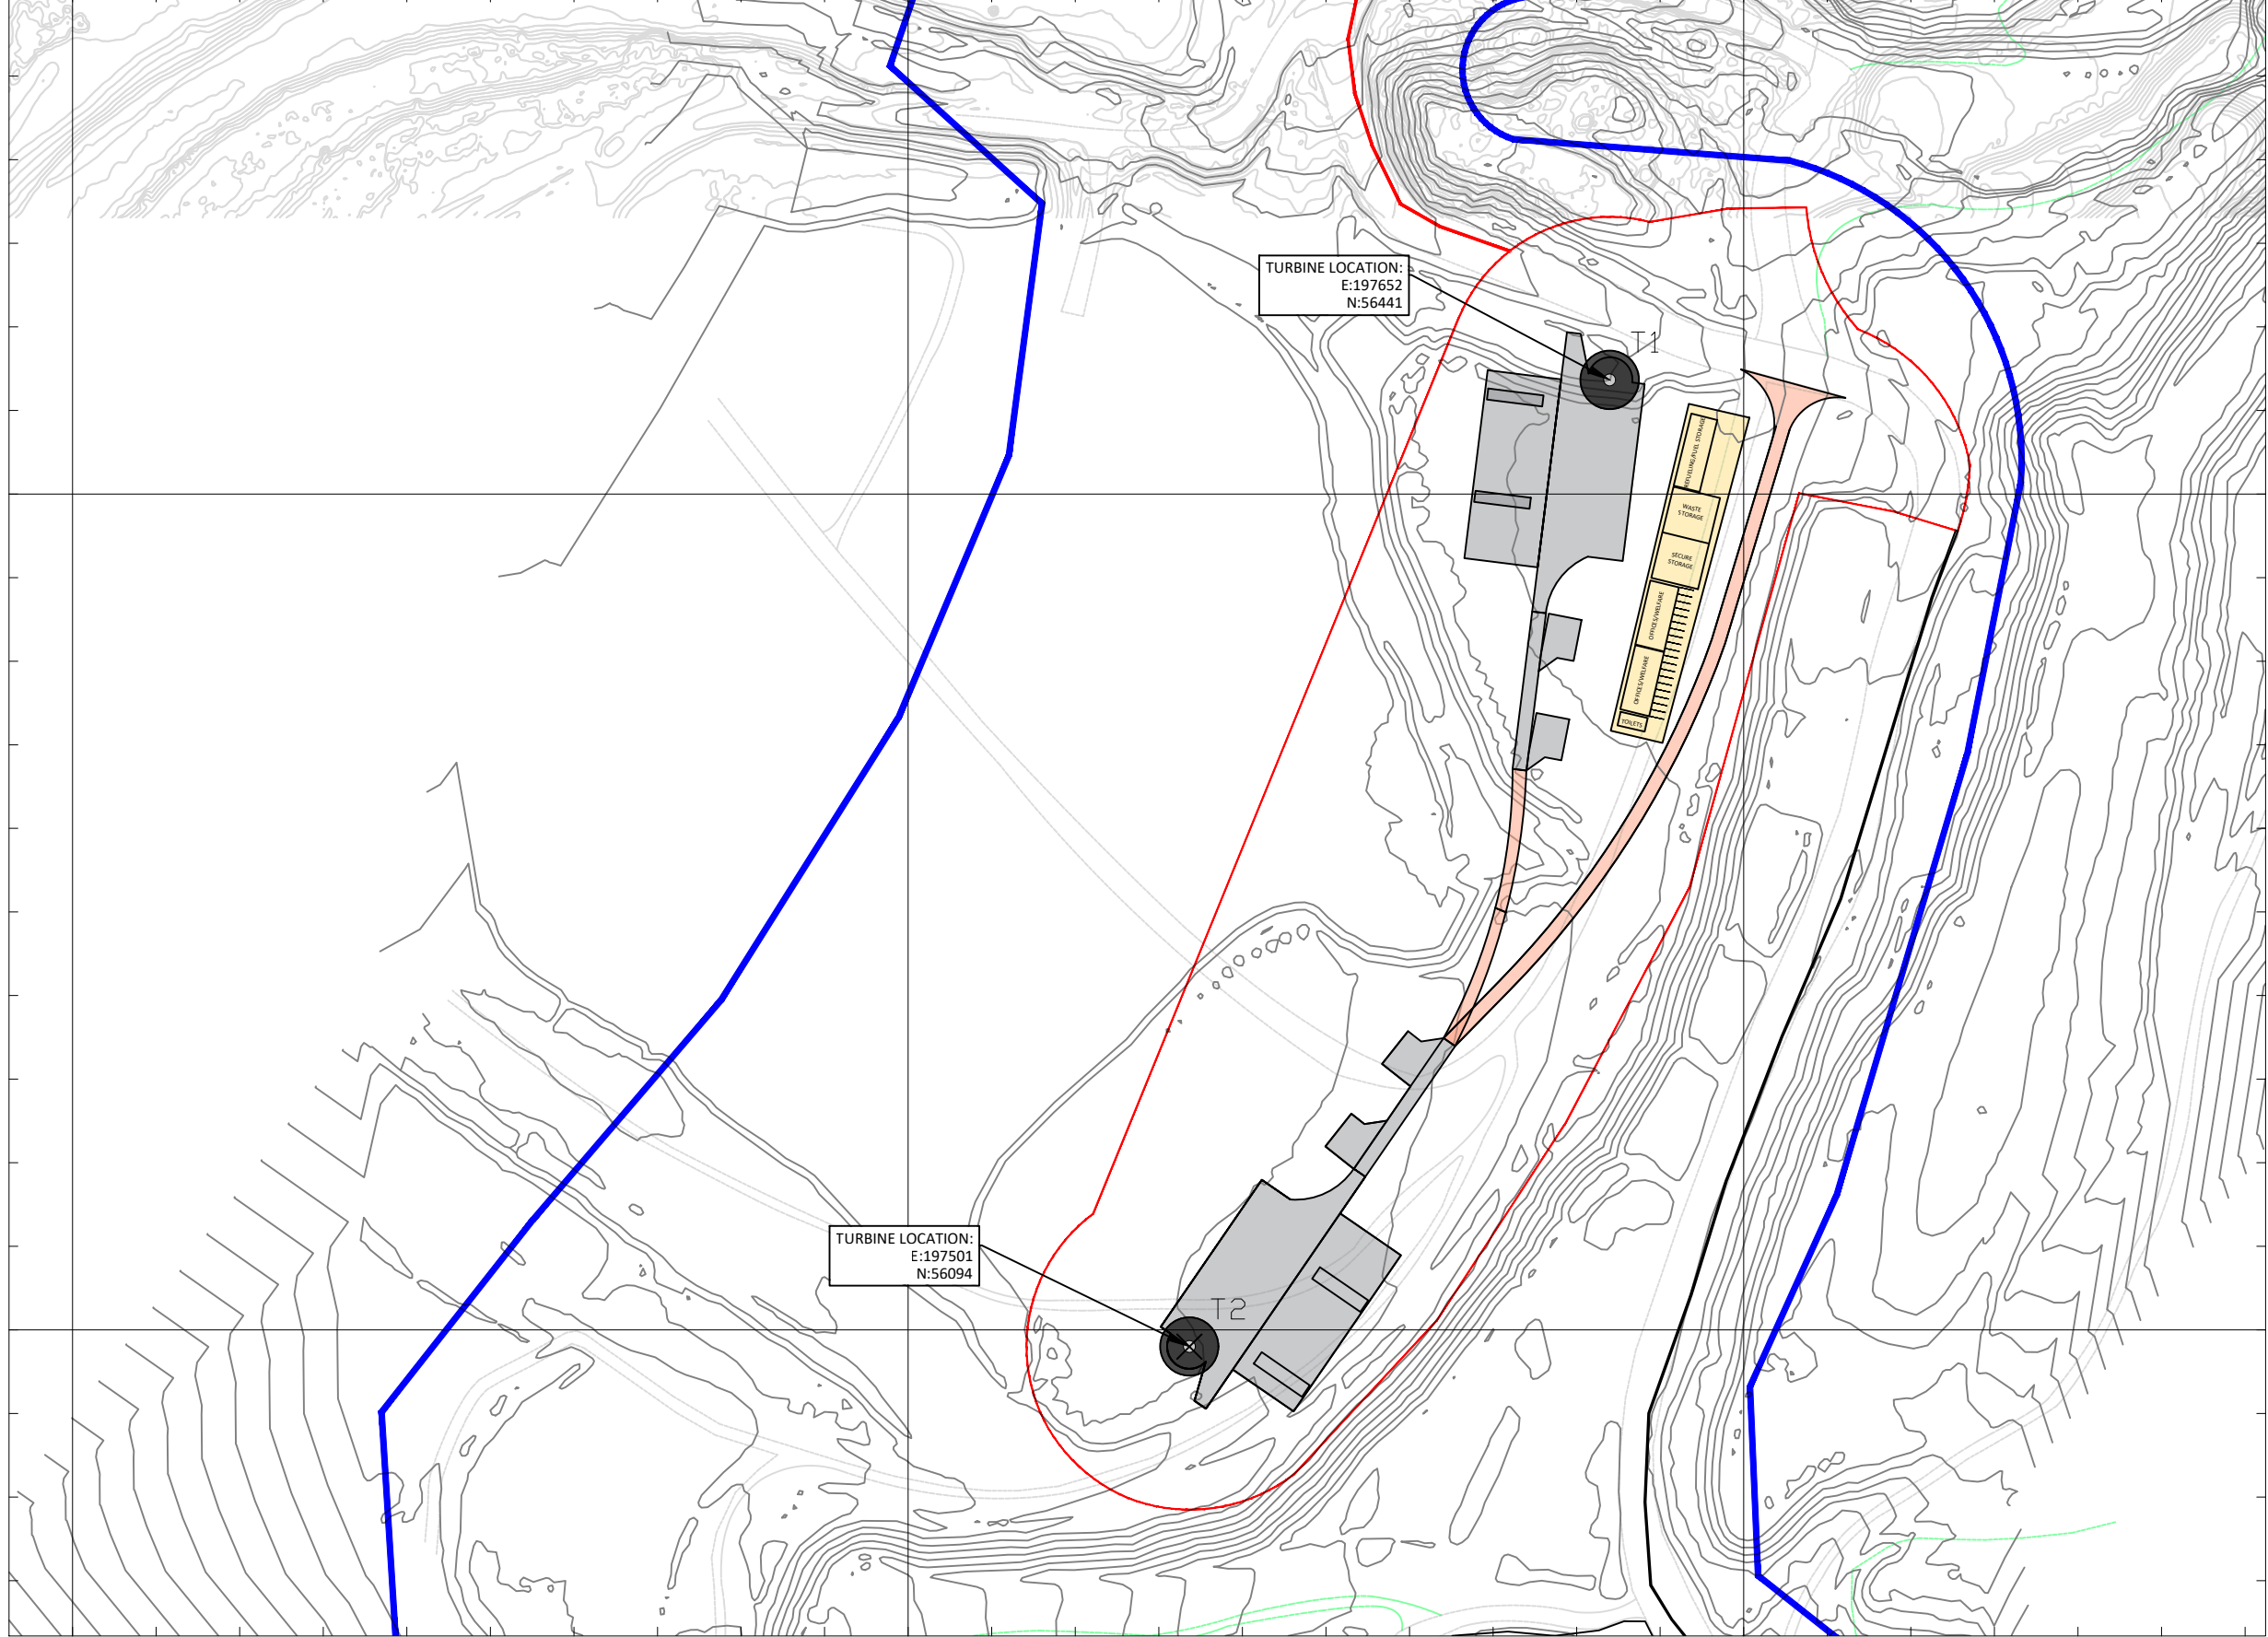

DRAWING NOTES

This is not a construction drawing and is intended for illustrative purposes only

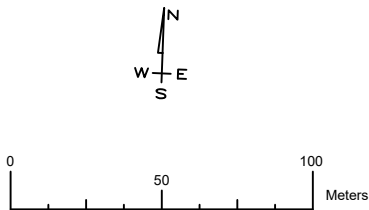

KEYS


- LAND BOUNDARY
- TURBINE DEVELOPMENT AREA
- CRANE HARDSTANDING
- TURBINE FOUNDATION
- ACCESS TRACK
- TEMPORARY CONSTRUCTION COMPOUND

Revision	Date	Drawn	Checked
A	08/10/25	LR	GM
B	15/10/25	RB	GM
C	17/10/25	RB	EK
D	23/10/25	LR	GM



Clean Earth Energy
Unit 2, Bess Park Rd
Trenant Industrial Estate
PL27 6HB
Email: enquiries@cleaneartenergy.com
Tel: 01208 455028

Client	IMERYS		
Project Title	DUBBERS		
Scale (A3)	1:2500	Sheet	001
Drawing No.	PR4269-IFP-LP		

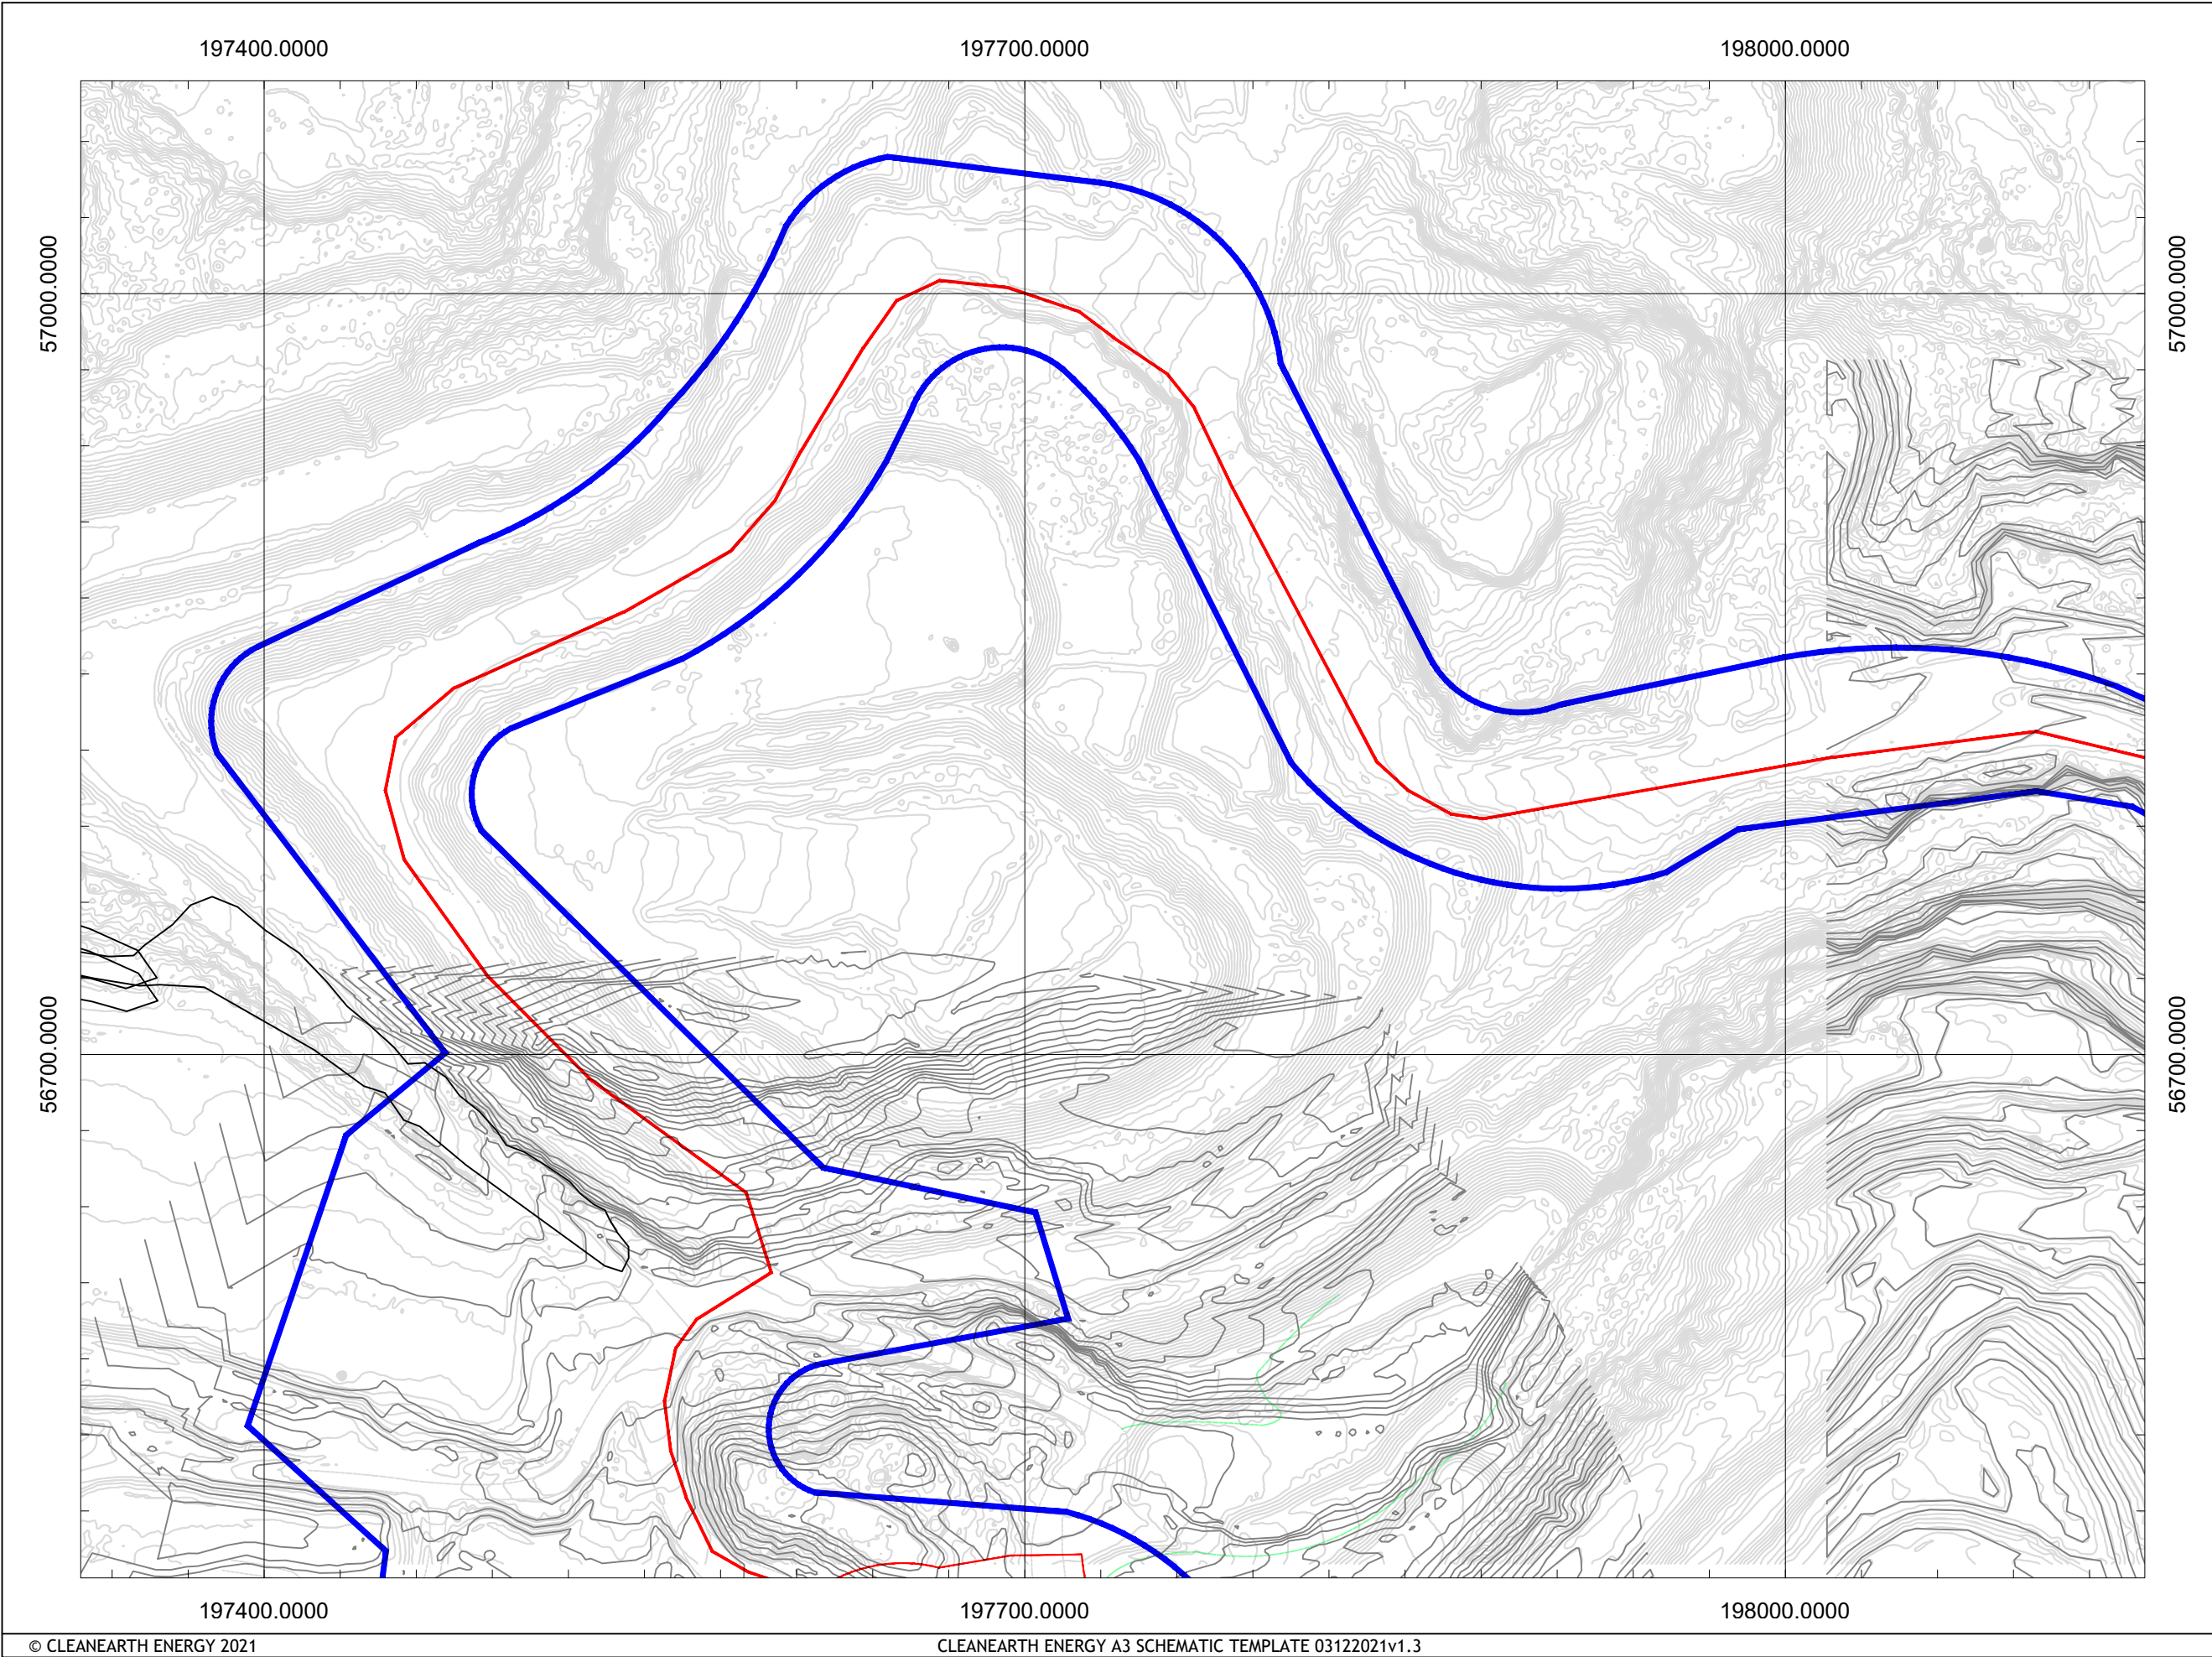

DRAWING NOTES

This is not a construction drawing and is intended for illustrative purposes only

KEYS

- LAND BOUNDARY
- TURBINE DEVELOPMENT AREA
- CRANE PAD INFRASTRUCTURE
- TURBINE FOUNDATION
- ACCESS TRACK

Revision	Date	Drawn	Checked
A	08/10/25	LR	GM

Clean Earth Energy
Unit 2, Bess Park Rd
Trenant Industrial Estate
PL27 6HB
Email: enquiries@cleanearthenergy.com
Tel: 01208 455028

Client

IMERYS

Project Title

DUBBERS

Scale (A3)


1:2500

Sheet

002/005

Drawing No.

PR4269-IFP-LP

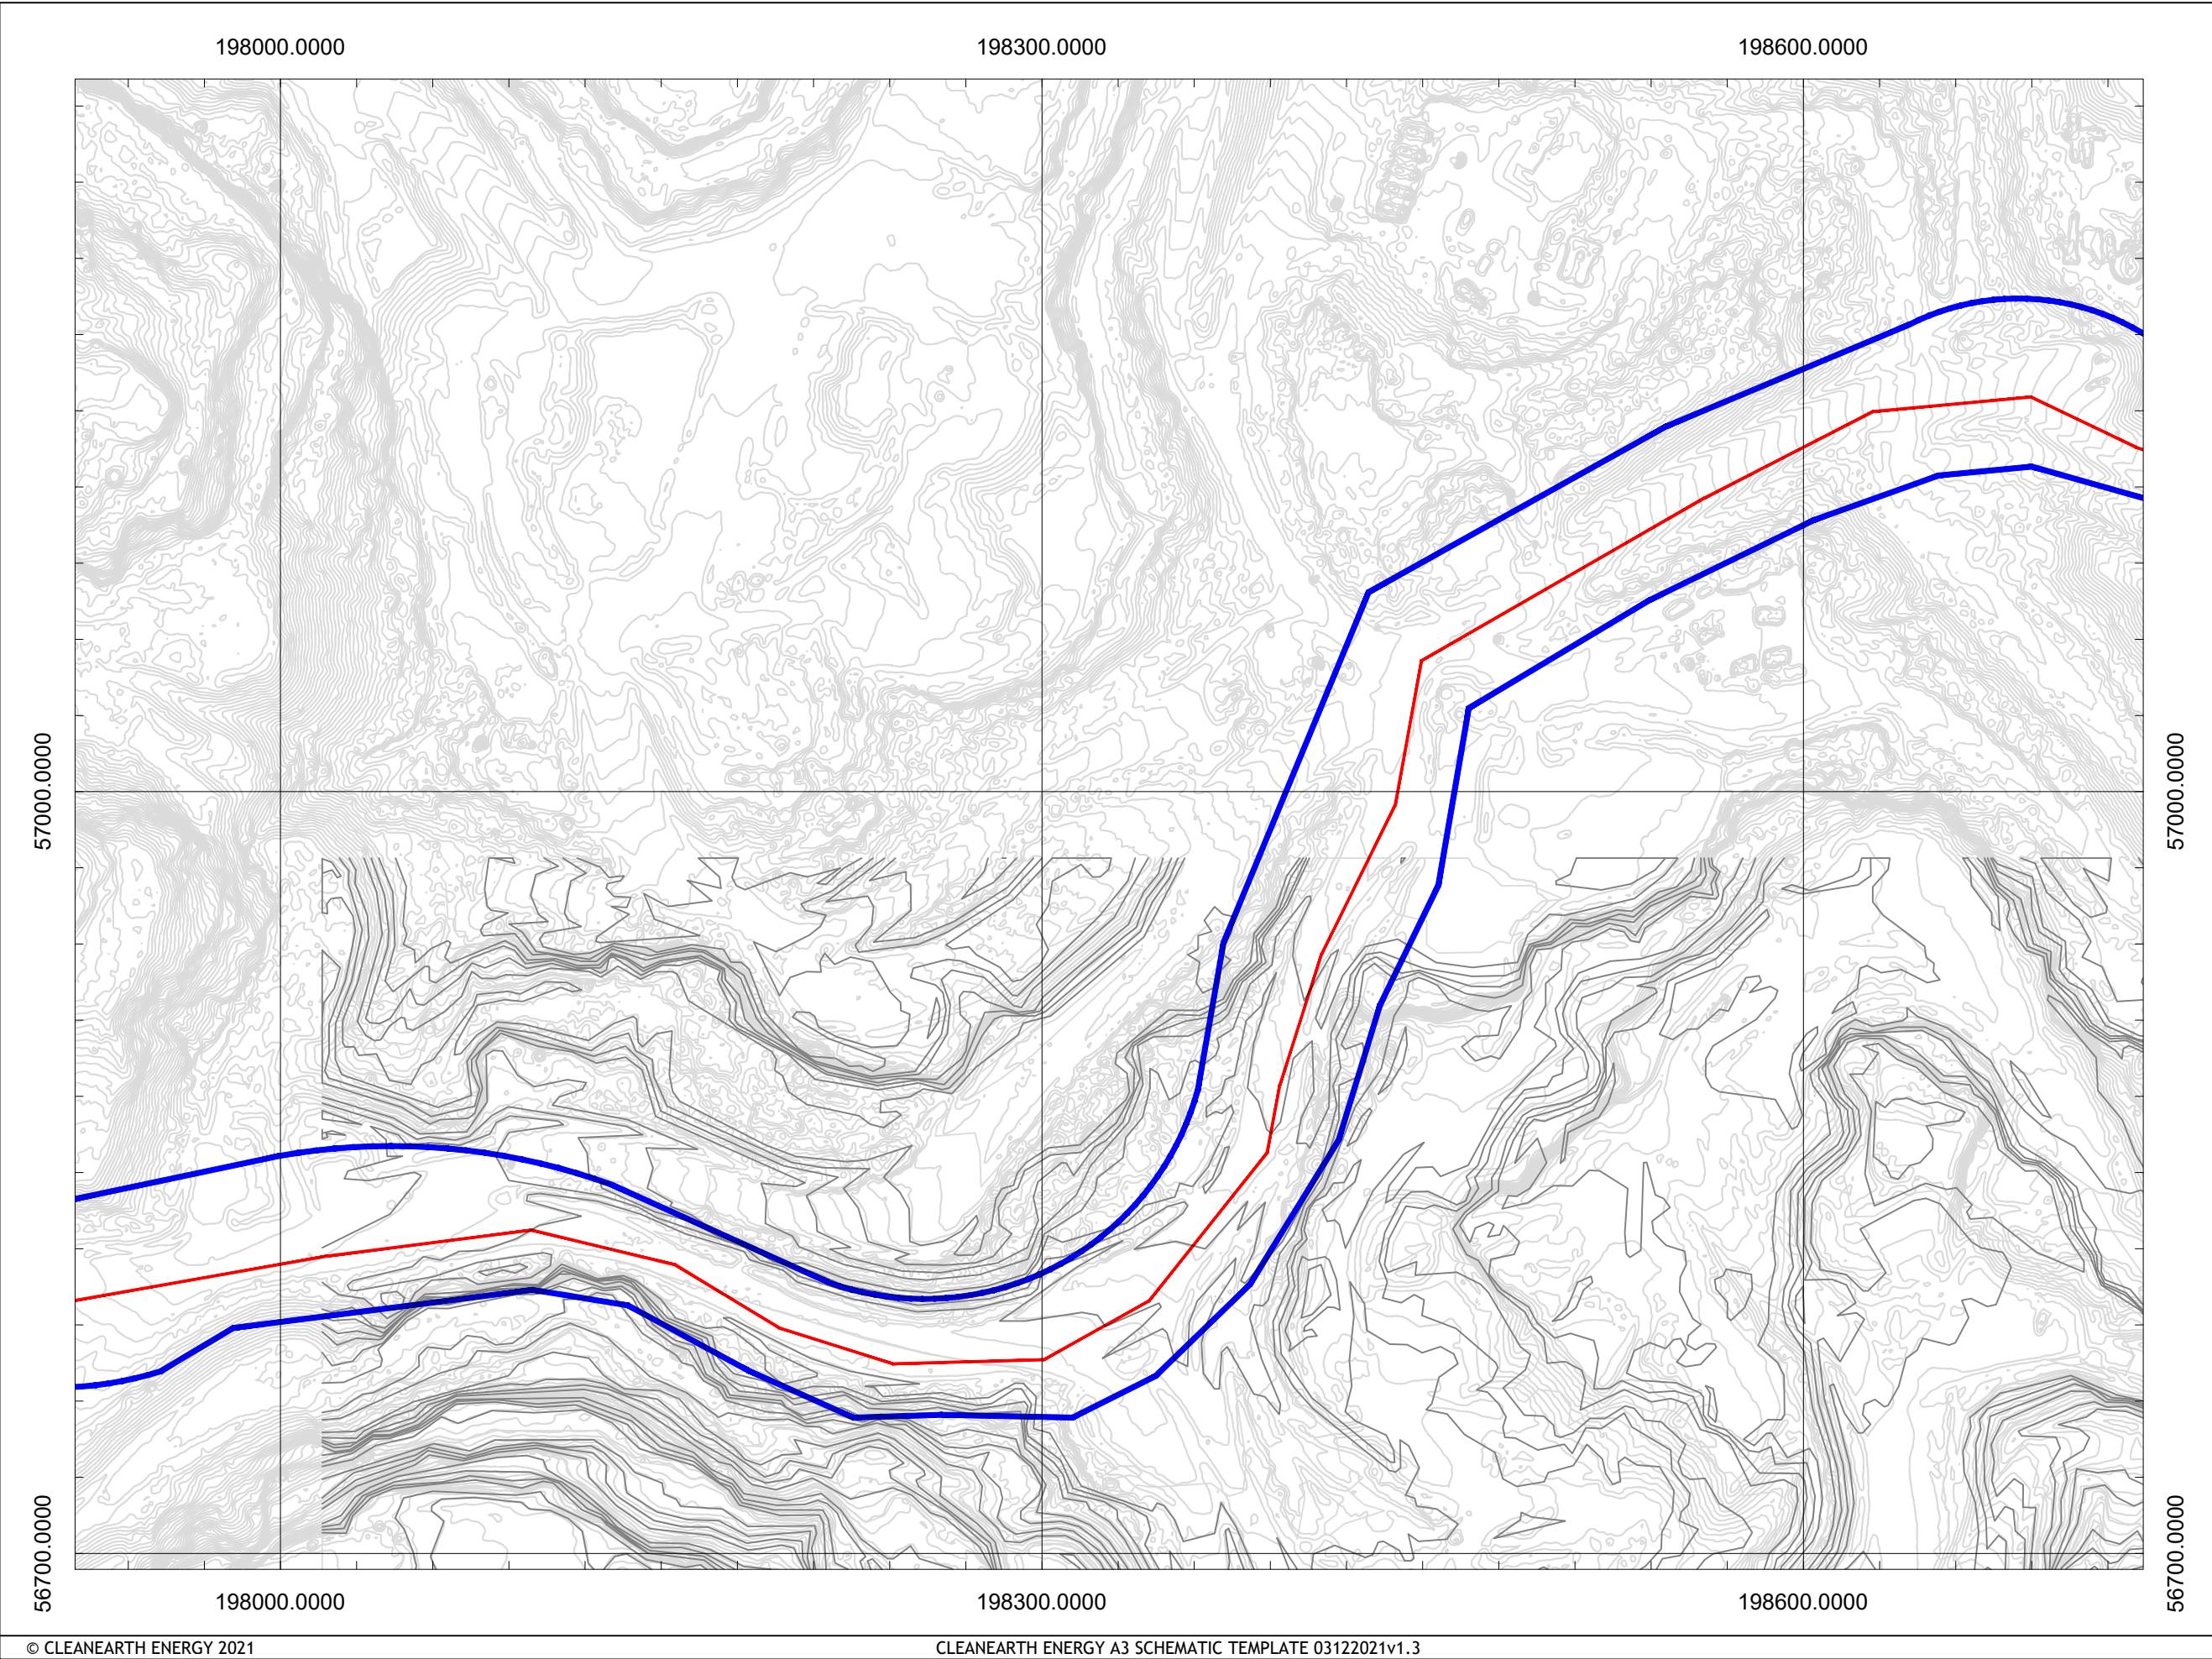

DRAWING NOTES

This is not a construction drawing and is intended for illustrative purposes only

KEYS

- LAND BOUNDARY
- TURBINE DEVELOPMENT AREA
- CRANE PAD INFRASTRUCTURE
- TURBINE FOUNDATION
- ACCESS TRACK

Revision	Date	Drawn	Checked
A	08/10/25	LR	GM

Clean Earth Energy
Unit 2, Bess Park Rd
Trenant Industrial Estate
PL27 6HB
Email: enquiries@cleaneearthenergy.com
Tel: 01208 455028

Client

IMERYS

Project Title

DUBBERS

Scale (A3)


1:2500

Sheet

003/005

Drawing No.

PR4269-IFP-LP

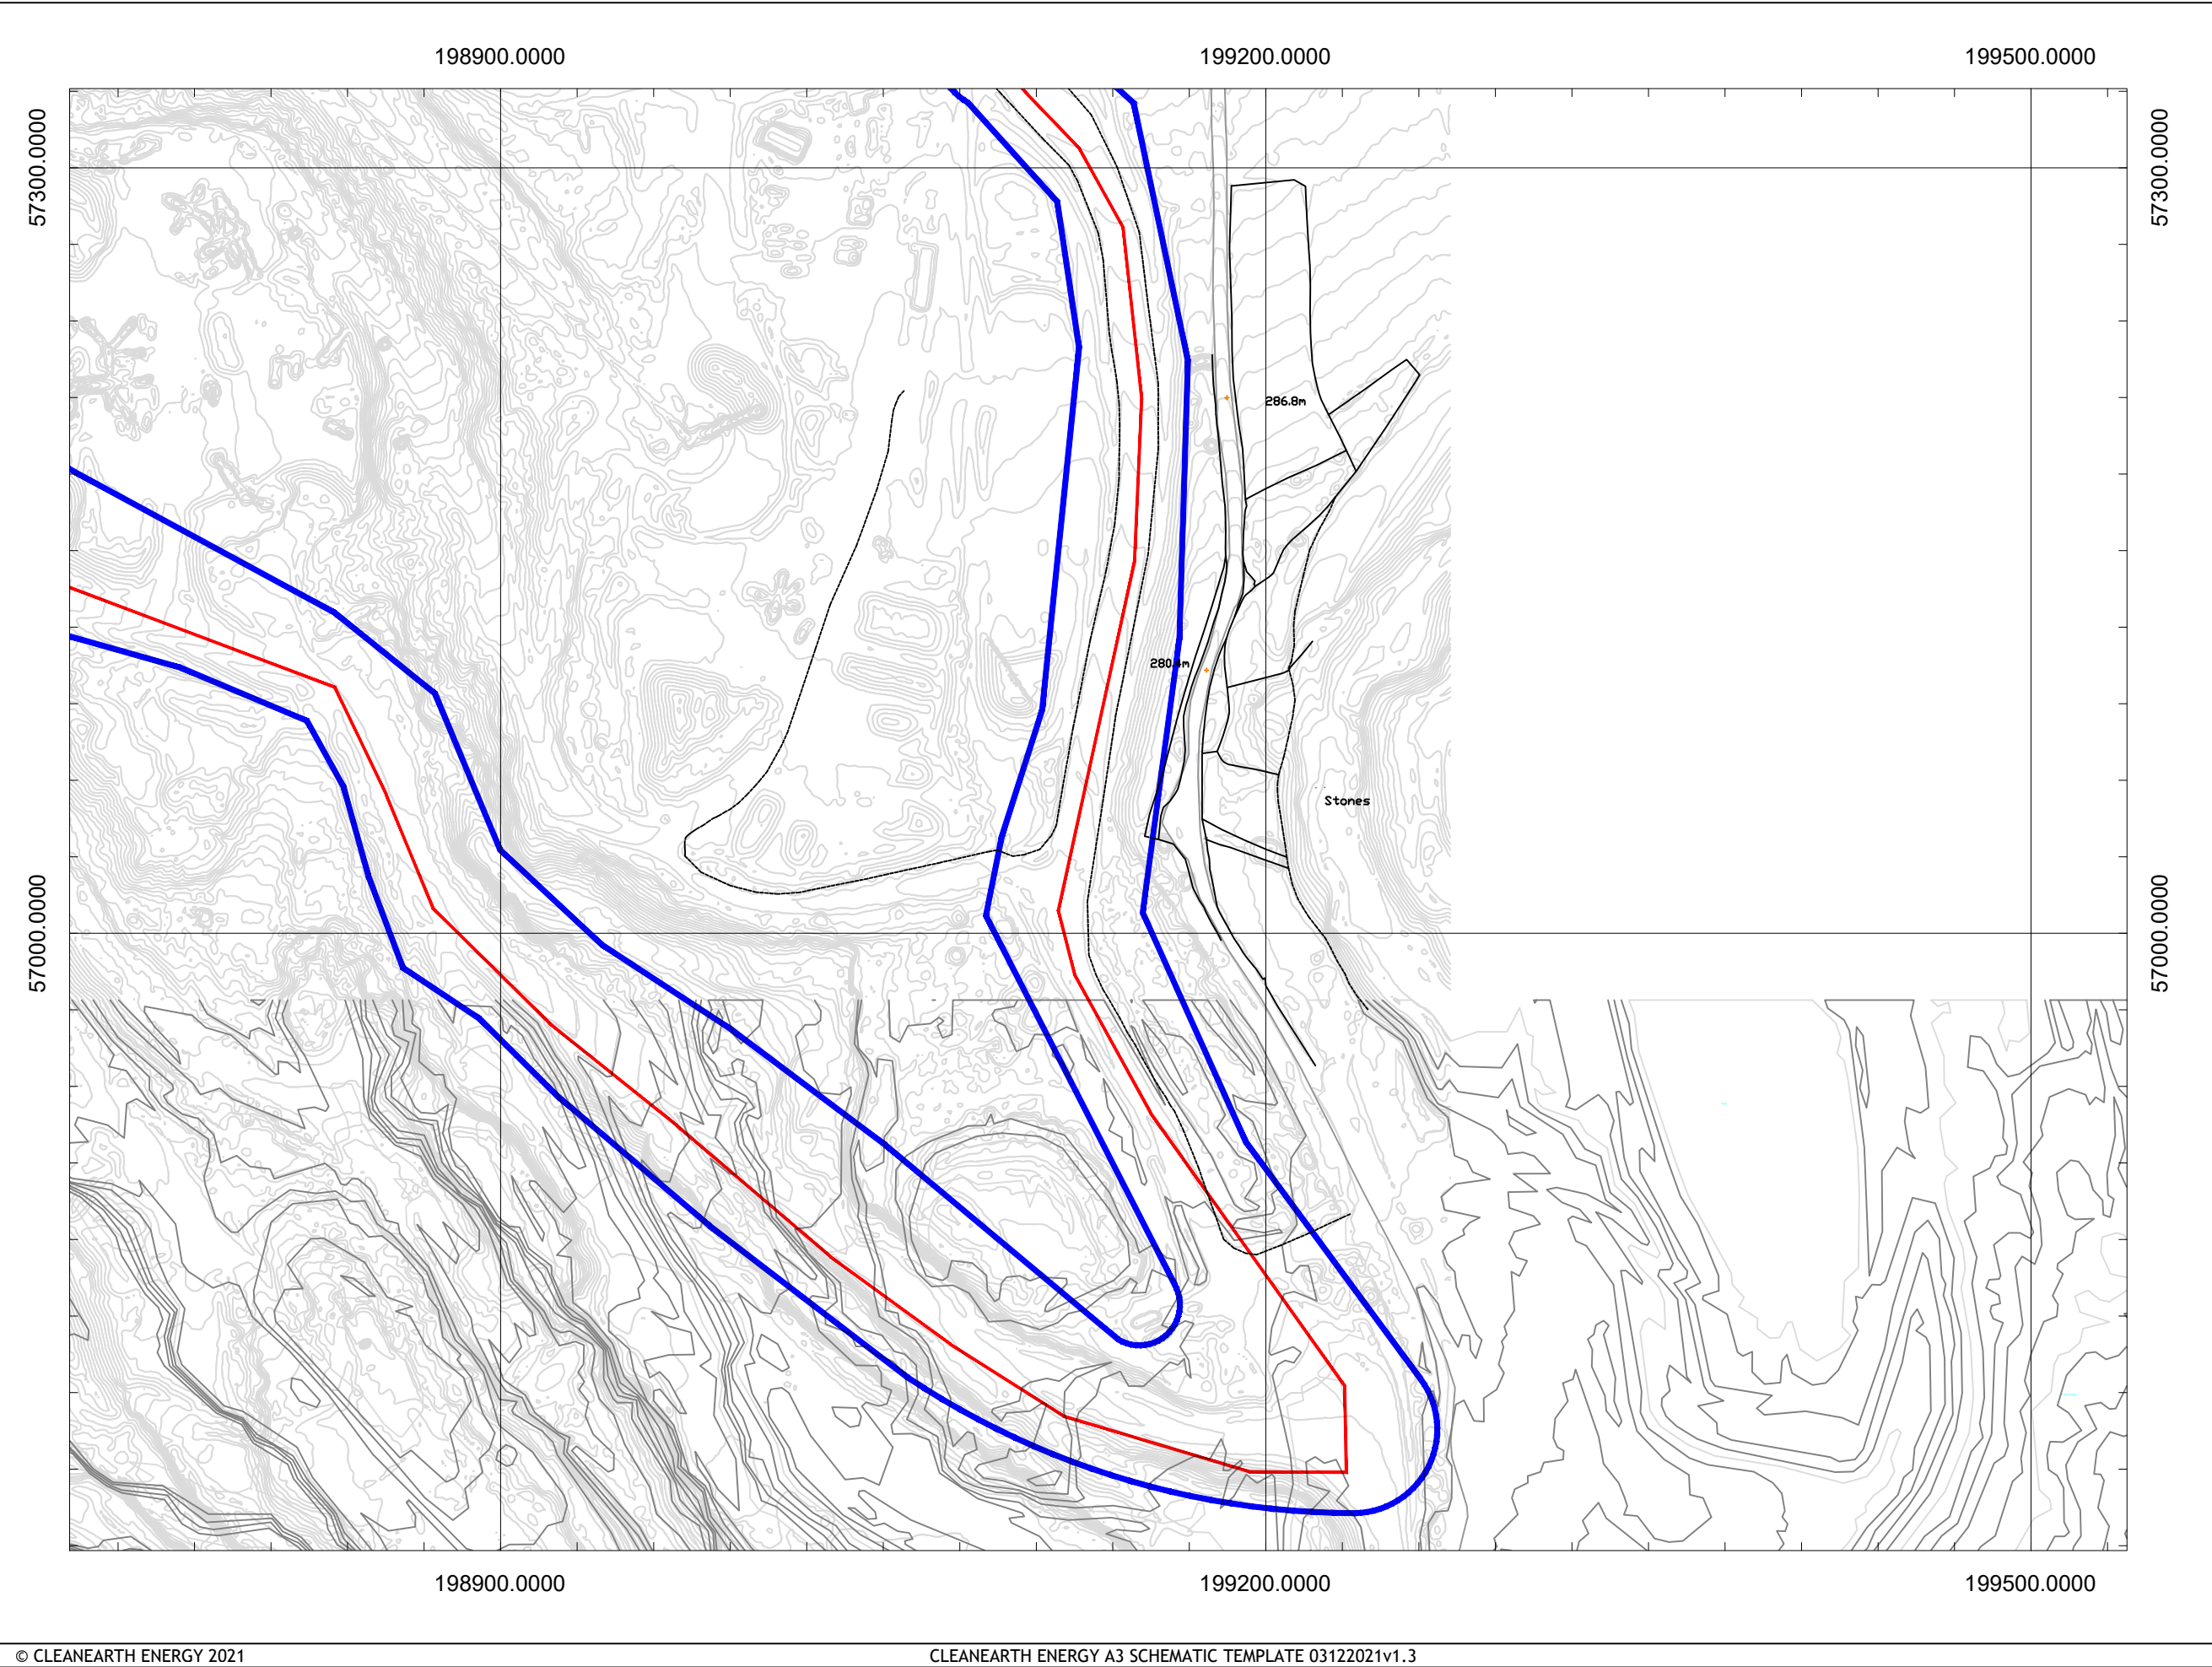

DRAWING NOTES

This is not a construction drawing and is intended for illustrative purposes only

KEYS

- LAND BOUNDARY
- TURBINE DEVELOPMENT AREA
- CRANE PAD INFRASTRUCTURE
- TURBINE FOUNDATION
- ACCESS TRACK

Revision	Date	Drawn	Checked
A	08/10/25	LR	GM

Clean Earth Energy
Unit 2, Bess Park Rd
Trenant Industrial Estate
PL27 6HB
Email: enquiries@cleanearthenergy.com
Tel: 01208 455028

Client

IMERYS

Project Title

DUBBERS

Scale (A3)


1:2500

Sheet

004/005

Drawing No.

PR4269-IFP-LP

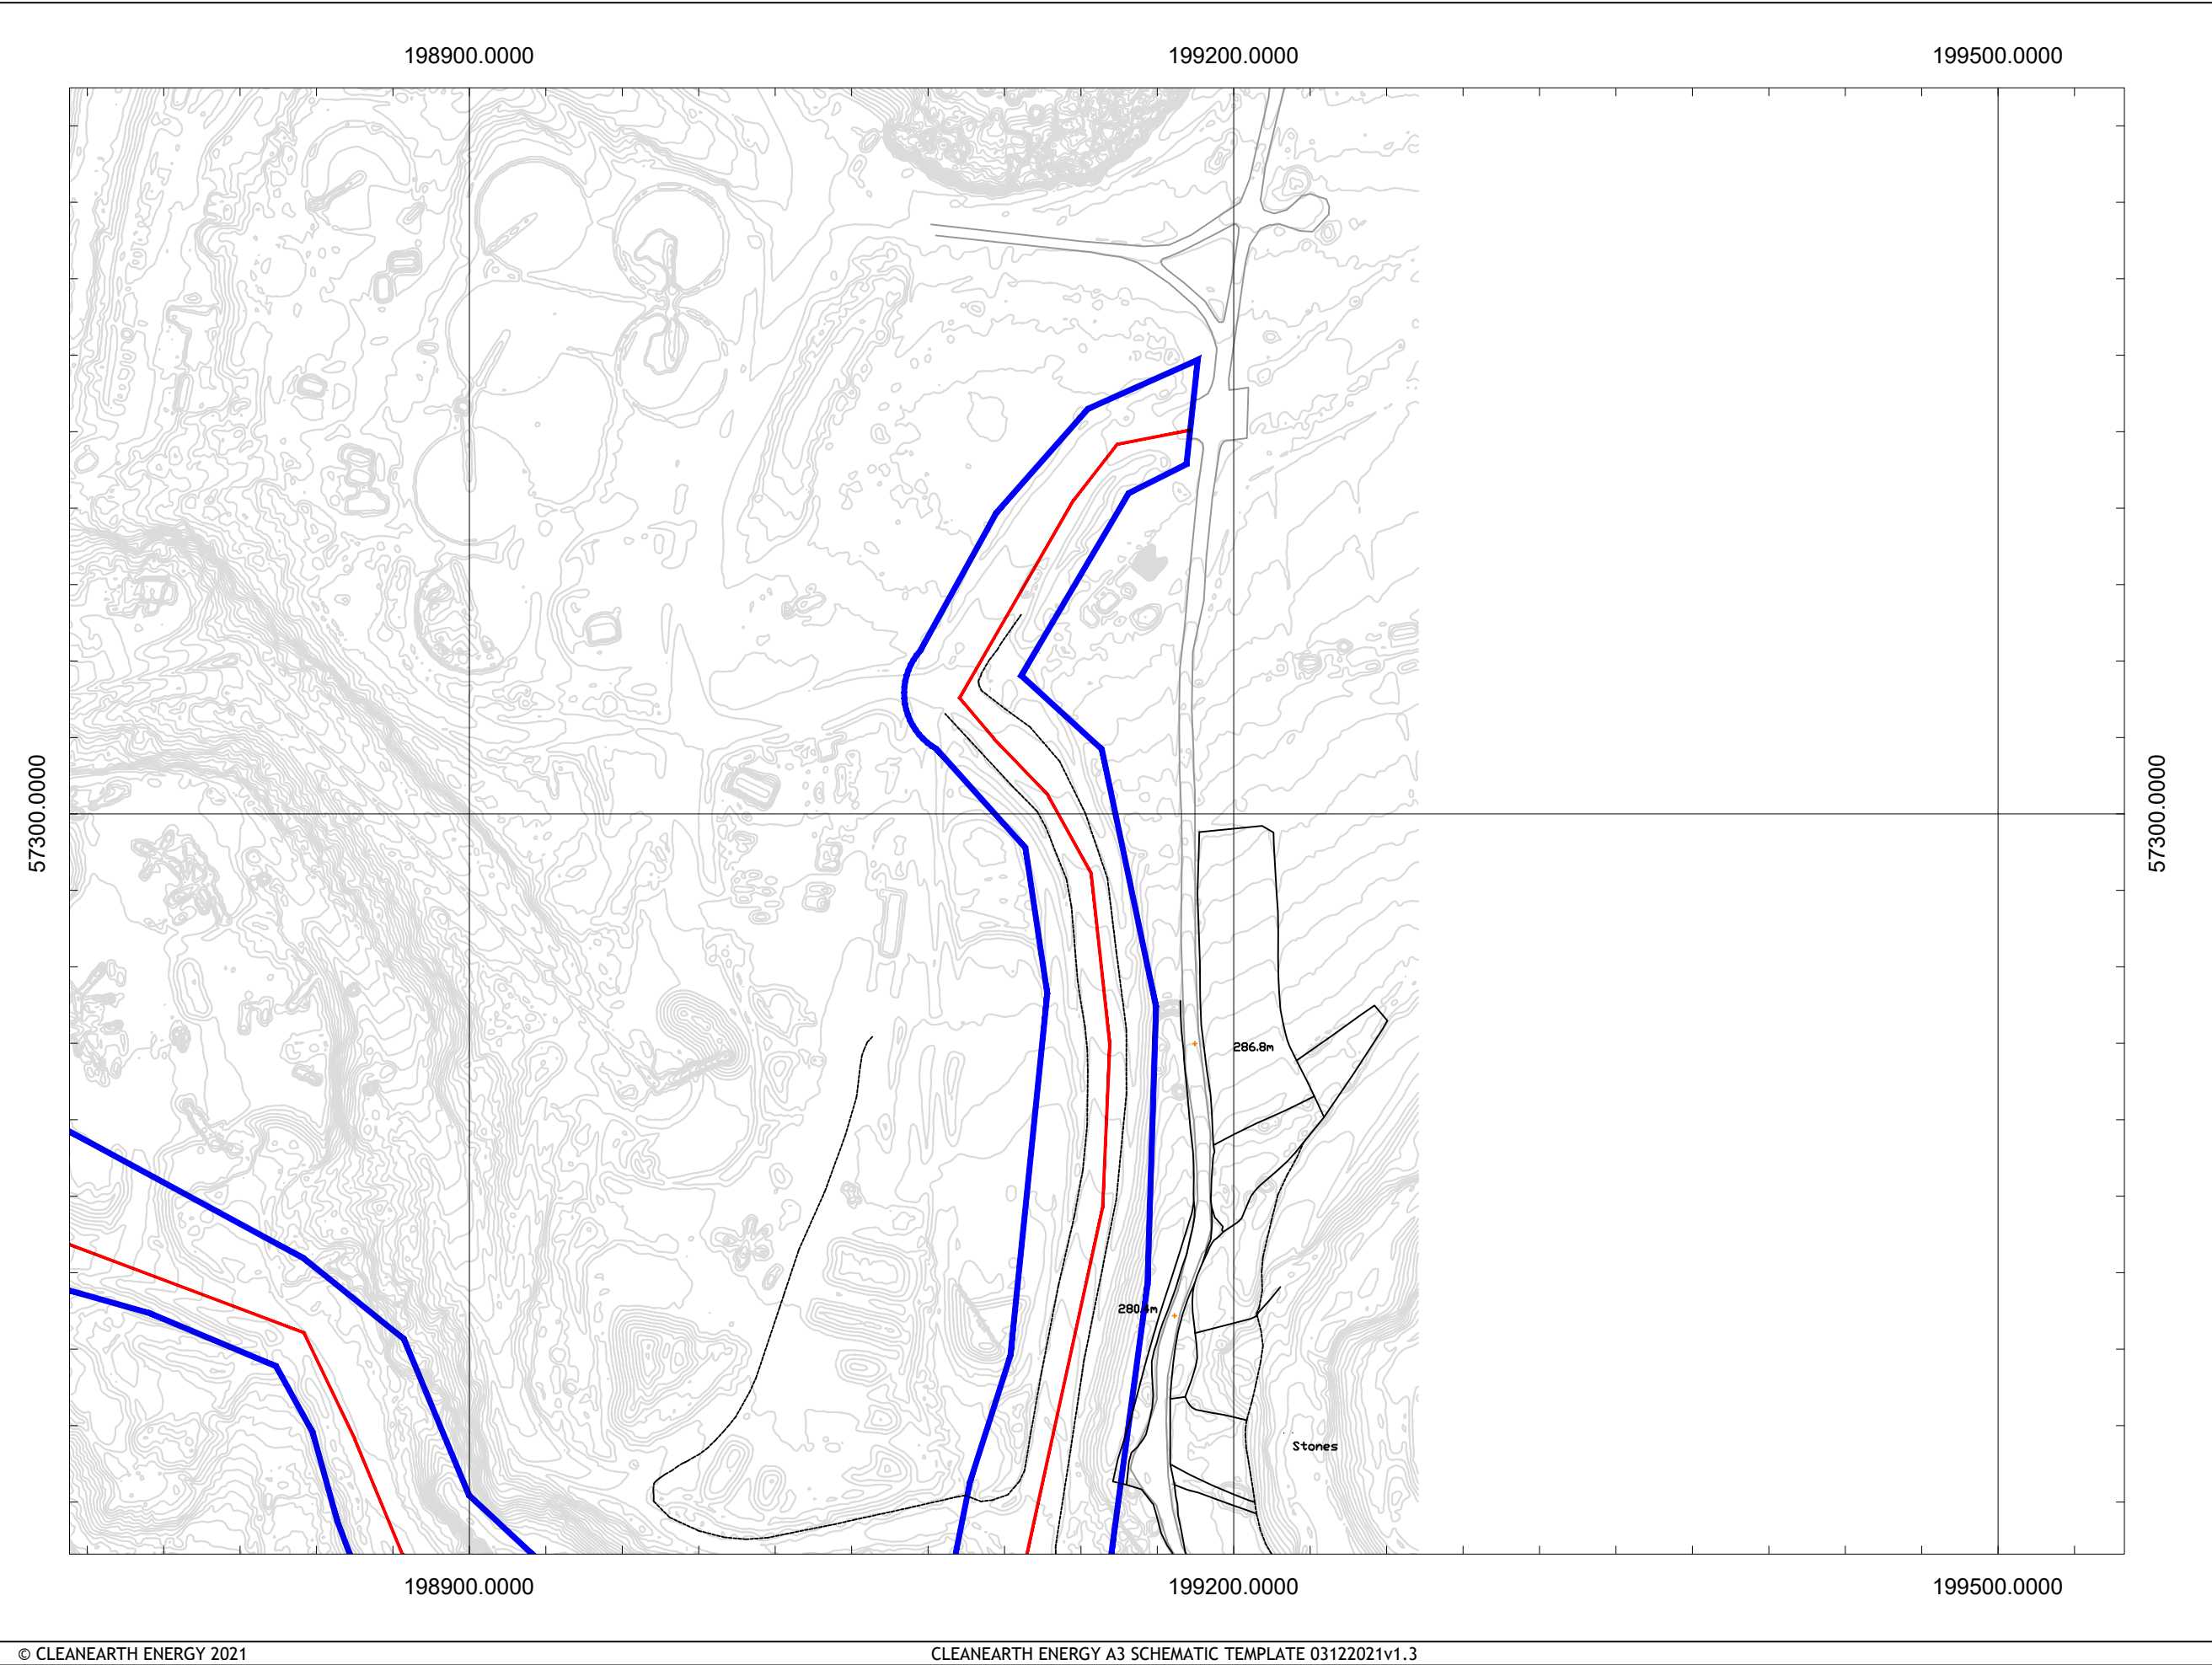

DRAWING NOTES

This is not a construction drawing and is intended for illustrative purposes only

KEYS

- LAND BOUNDARY
- TURBINE DEVELOPMENT AREA
- CRANE PAD INFRASTRUCTURE
- TURBINE FOUNDATION
- ACCESS TRACK

Revision	Date	Drawn	Checked
A	08/10/25	LR	GM



Clean Earth Energy
Unit 2, Bess Park Rd
Trenant Industrial Estate
PL27 6HB
Email: enquiries@cleanearthenergy.com
Tel: 01208 455028

Client

IMERYS

Project Title

DUBBERS

Scale (A3)

1:2500

Sheet

005/005

Drawing No.

PR4269-IFP-LP