


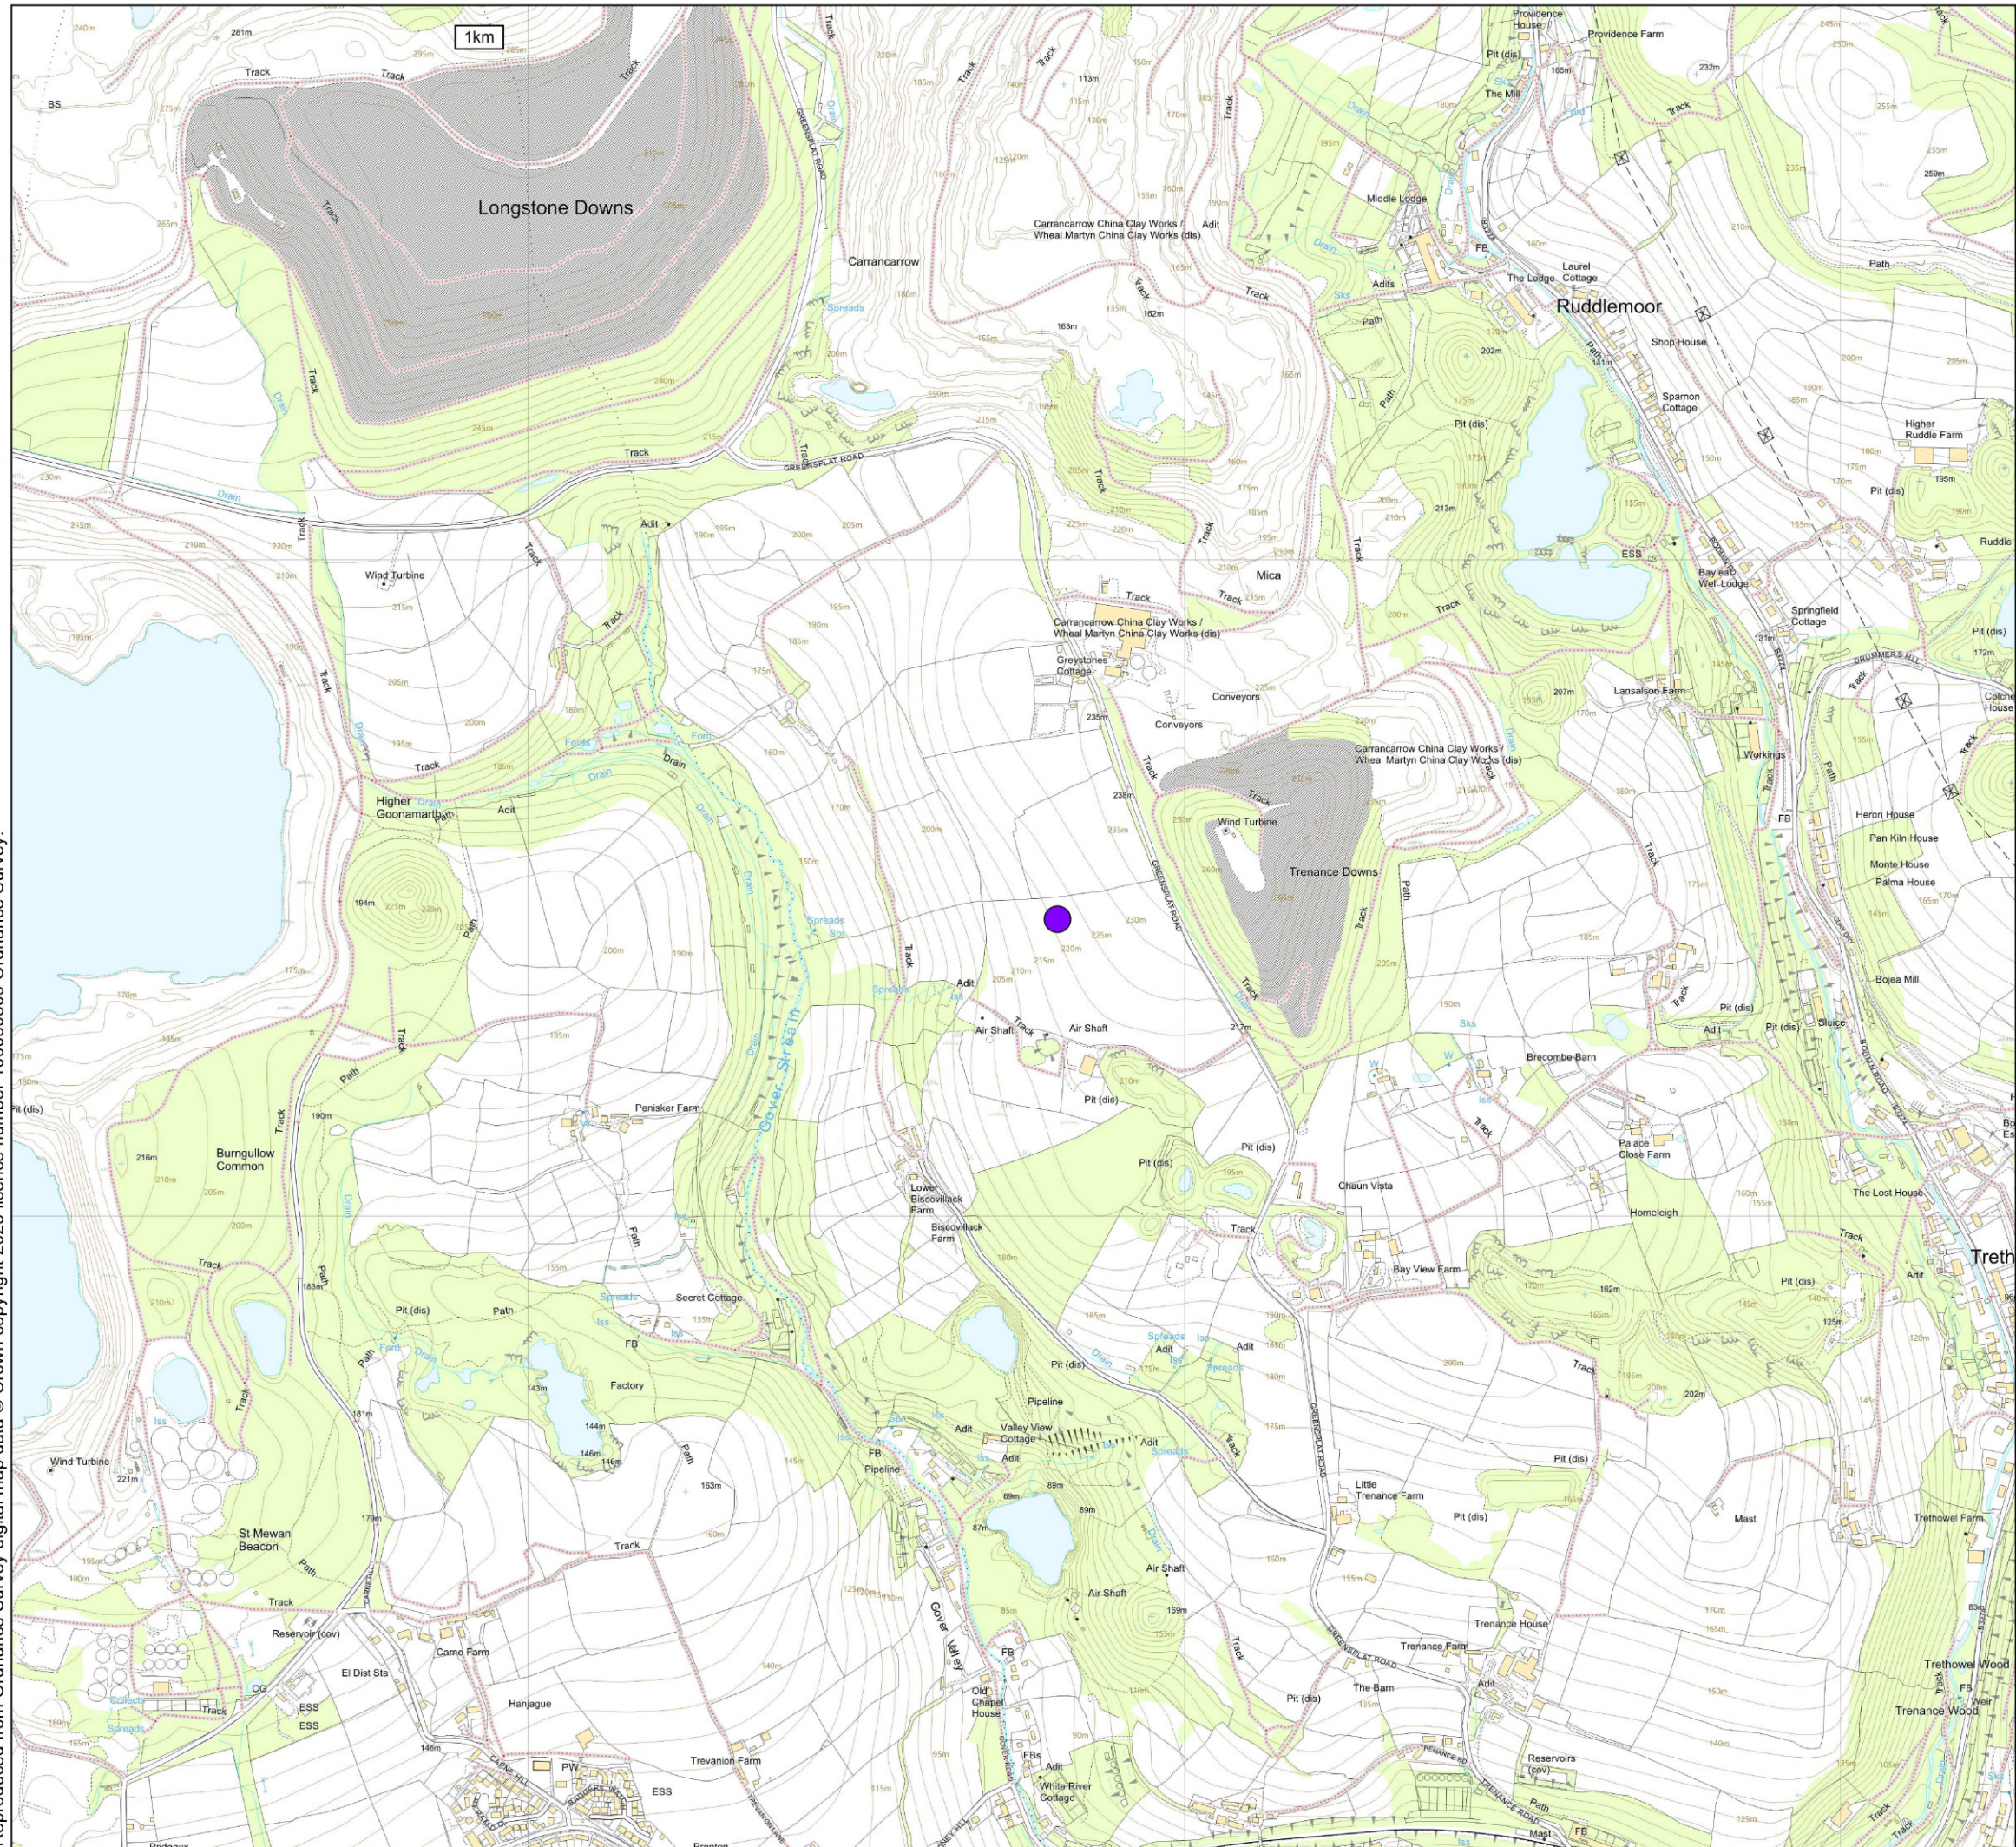

Key

Proposed Wind Turbine

Study Area (10km radius)

Proposed Wind Turbine Coordinates 199806 E 54453 N

Location Plan



Scale 1:250,000 @ A3

© Amalgam Landscape 2025
This drawing may not be reproduced in whole or in part without written permission from Amalgam Landscape

Scale 1:10,000 @ A3



Drawn : PS	Checked : AJW
Ref : P00686	Revision : 000
Date : 04/11/2025	

Location Plan
Figure 1

Higher Biscovillack Farm Turbine



T. 01275 627077
E. info@amalgamlandscape.co.uk
W. www.amalgamlandscape.co.uk