


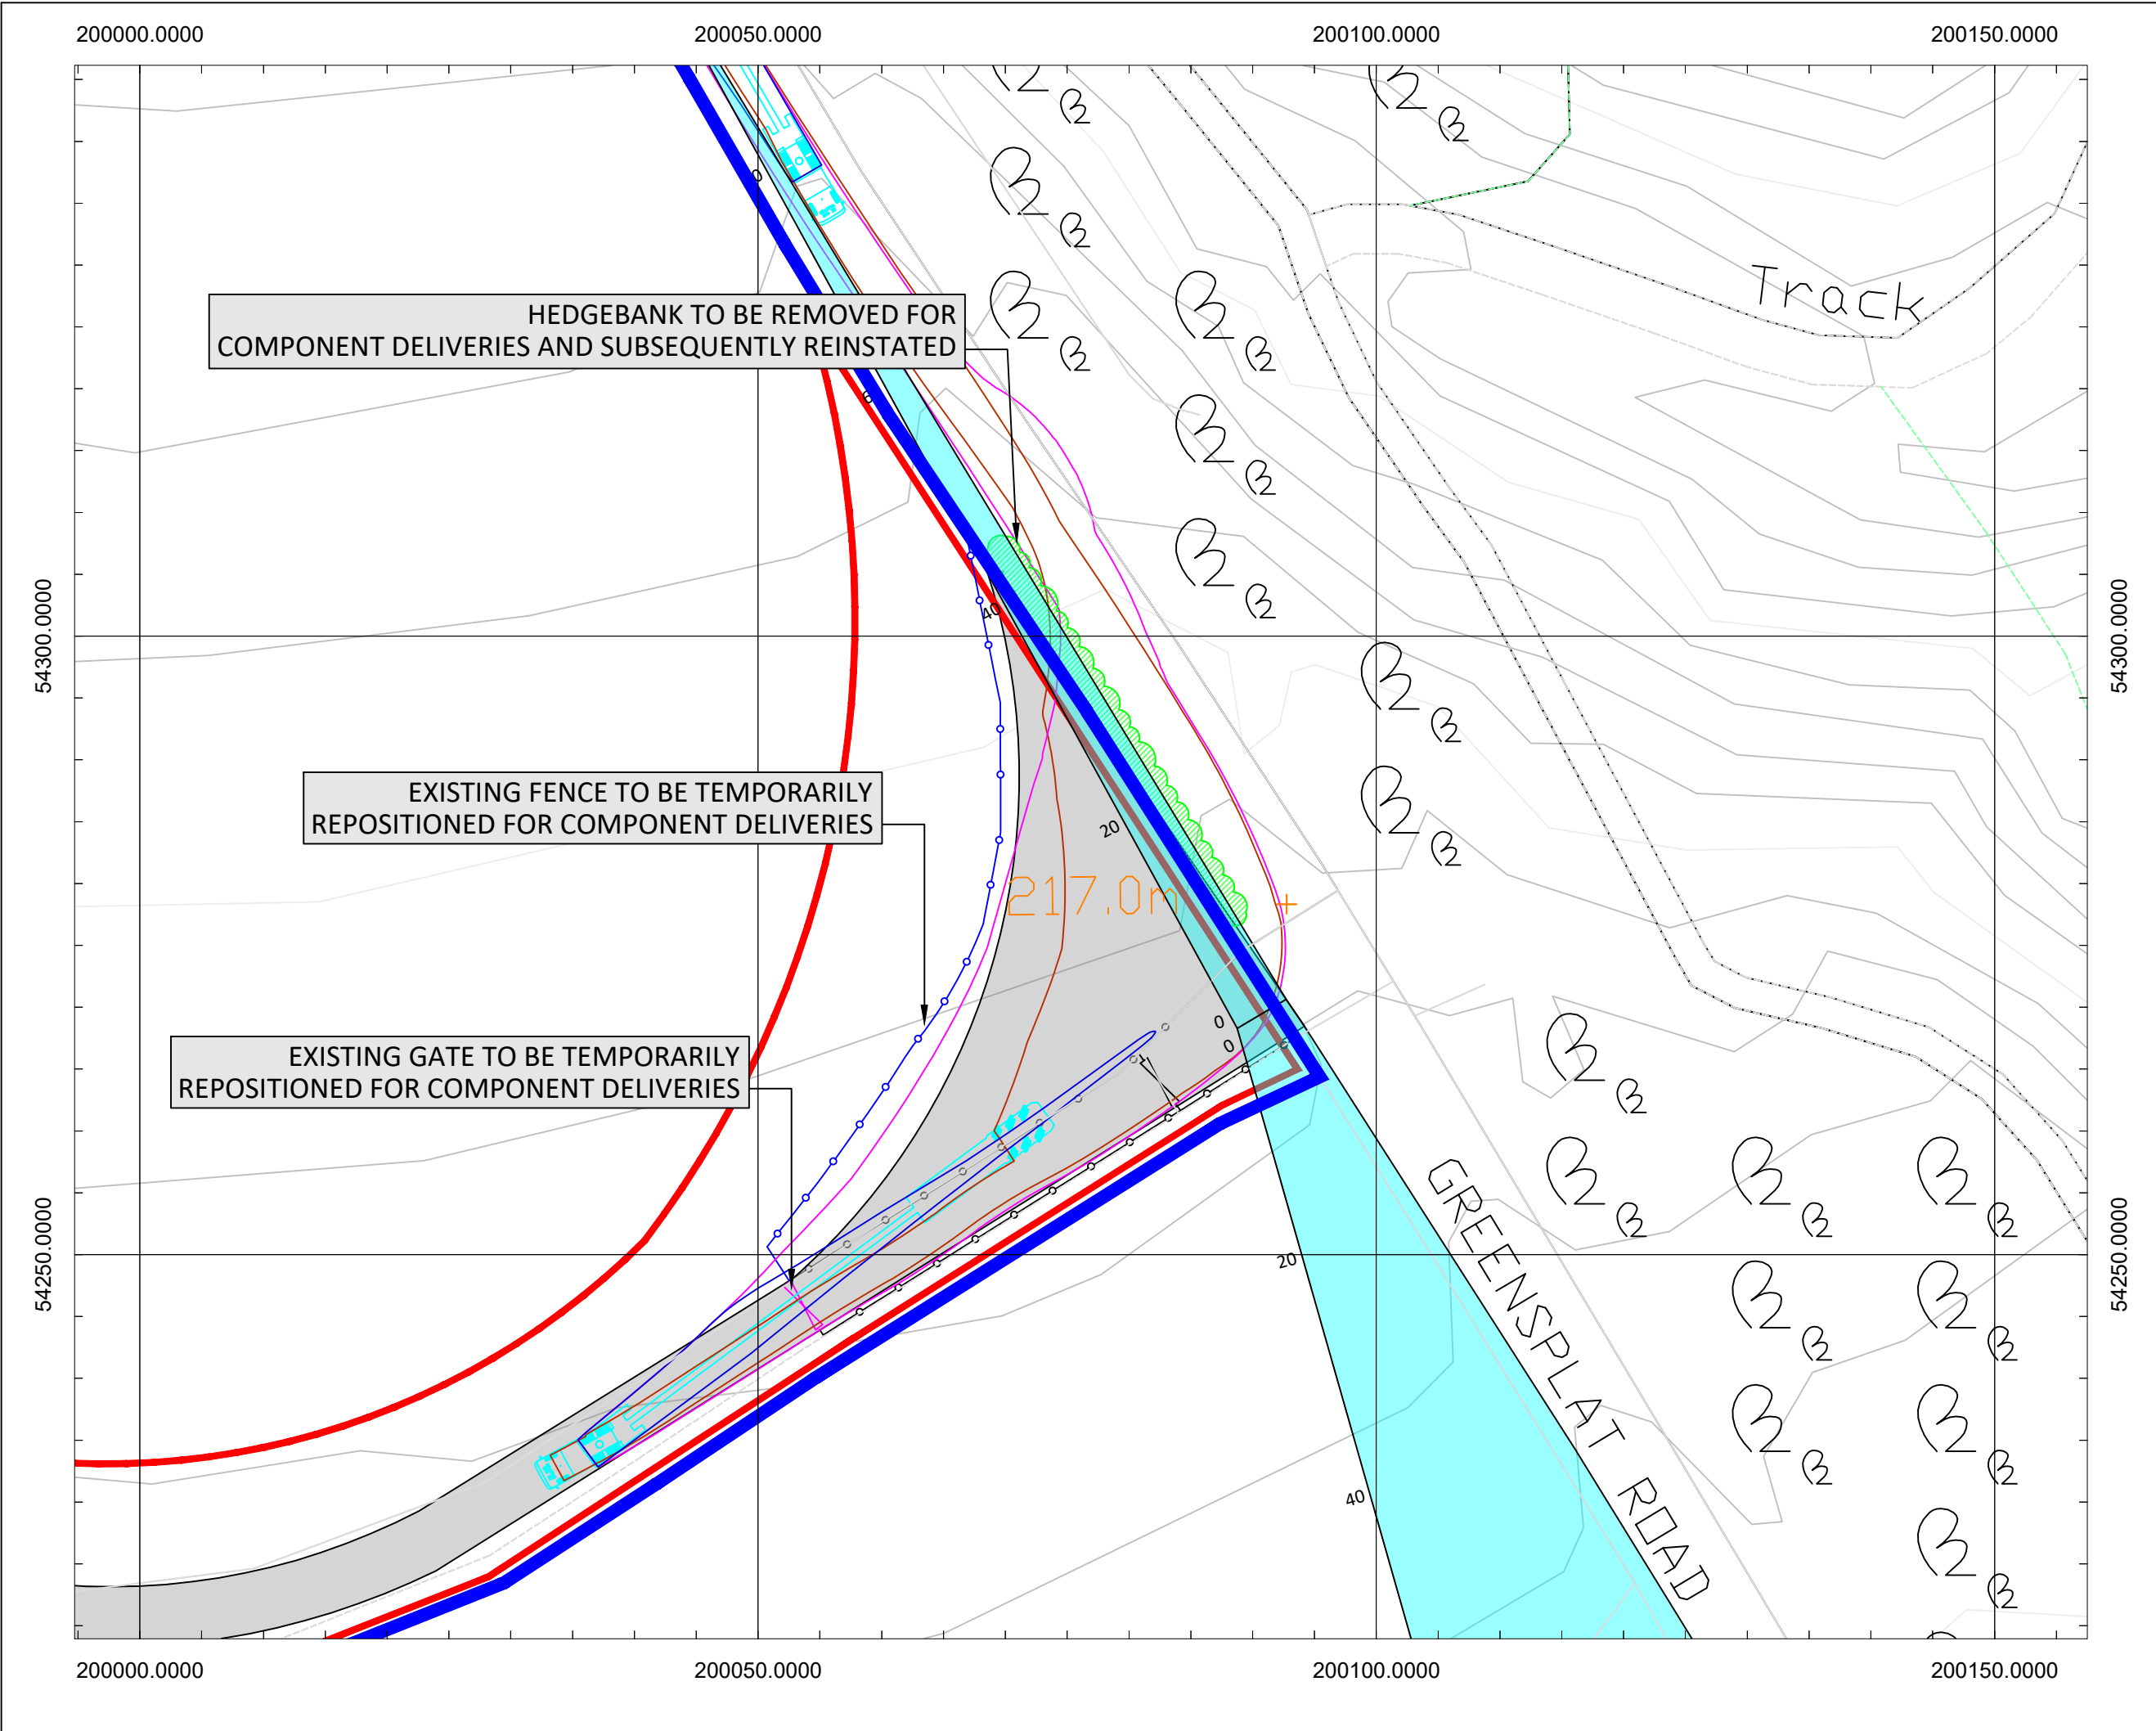

DRAWING NOTES

This is not a construction drawing and is intended for illustrative purposes only

KEYS

- LAND BOUNDARY
- TURBINE DEVELOPMENT AREA
- ACCESS TRACK
- EXISTING FENCELINE
- EXISTING GATE
- TEMPORARY RELOCATED FENCELINE
- TEMPORARY RELOCATED GATE
- VEHICLE SWEEP PATH
- LOAD SWEEP PATH
- EXISTING HEDGEBANK
- VISIBILITY SPLAY

Revision	Date	Drawn	Checked
A	08/10/25	LR	GM
B	13/10/25	RB	SH
C	14/10/25	RB	SH

Clean Earth Energy
Unit 2, Bess Park Rd
Trenant Industrial Estate
PL27 6HB
Email: enquiries@cleaneearthenergy.com
Tel: 01208 455028

Client
HIGHER BISCOVILLACK

Project Title
LAND AT HIGHER BISCOVILLACK

Scale (A3) 1:500	Sheet 001
---------------------	--------------

Drawing No.
PR4333-IFL-ENTP