

199500.0000

199800.0000

200100.0000

54600.0000

54600.0000

54300.0000

54300.0000


199500.0000

199800.0000


200100.0000

### DRAWING NOTES

This is not a construction drawing and is intended for illustrative purposes only

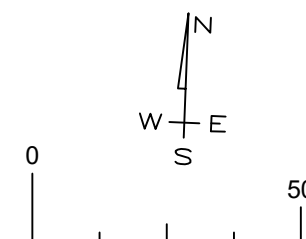

**TURBINE LOCATION:**  
 E:199806  
 N:54453

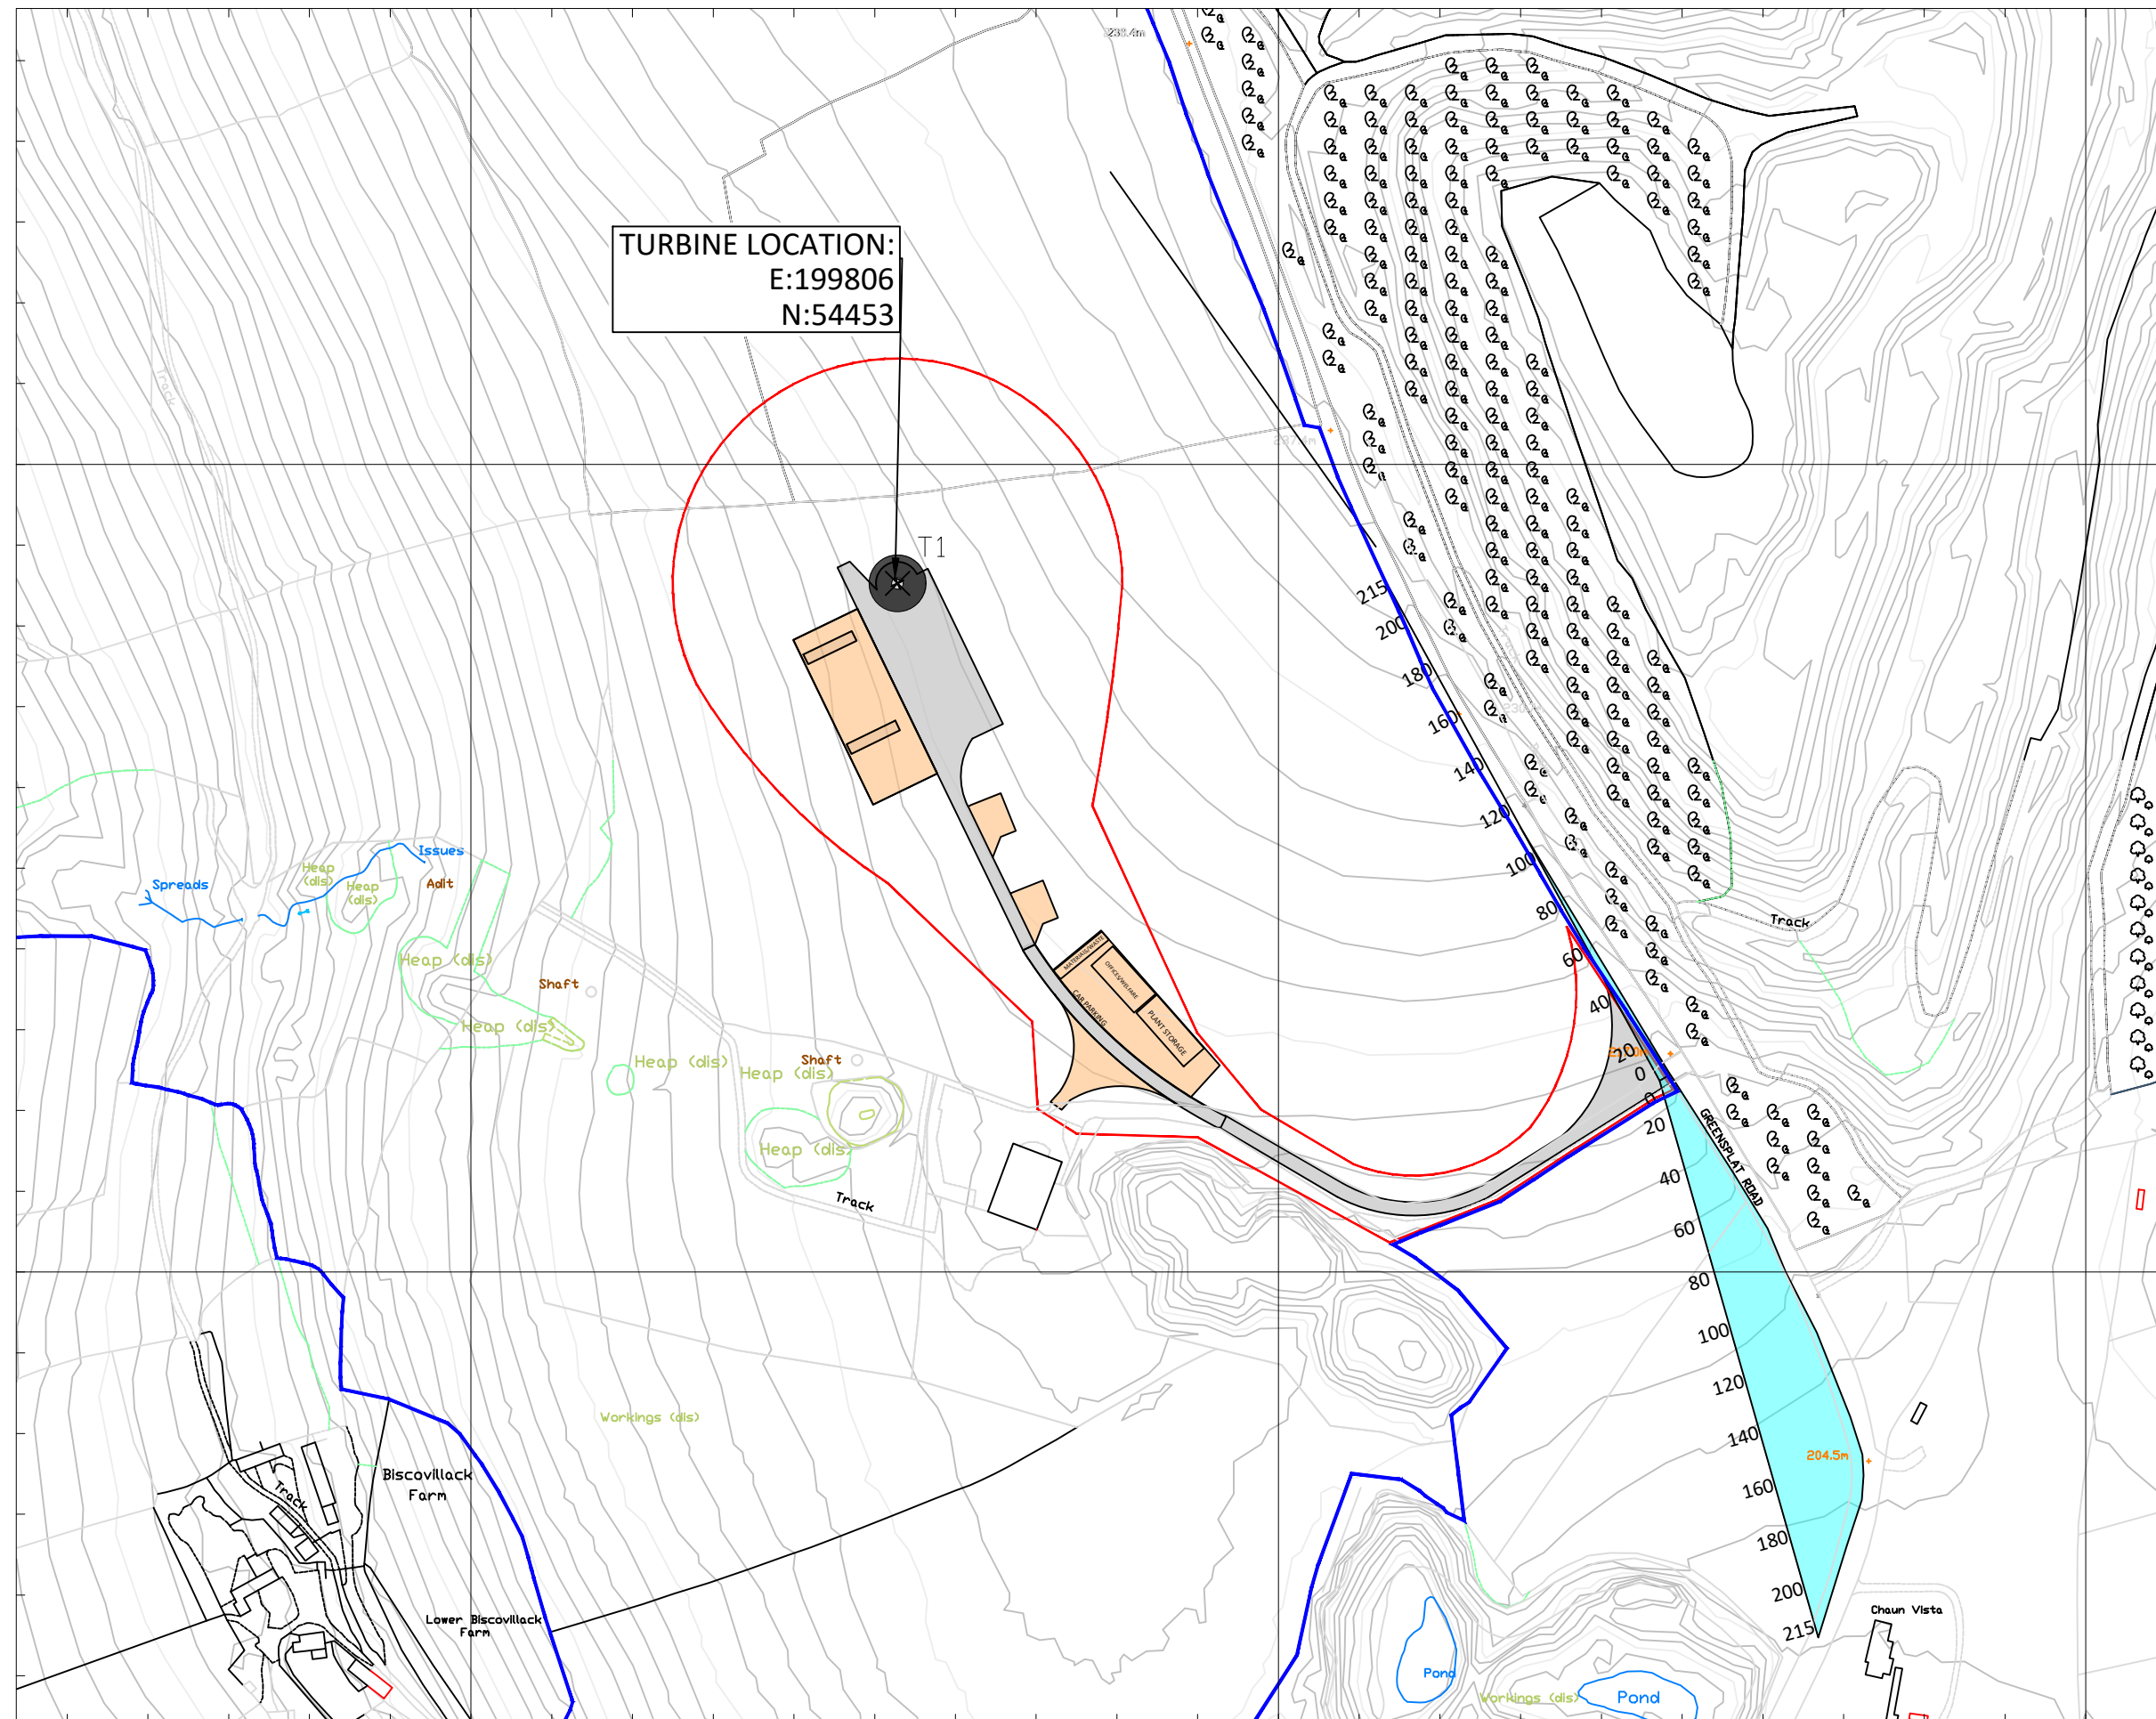

### KEYS

- LAND BOUNDARY
- TURBINE DEVELOPMENT AREA
- CRANE PAD AND ACCESS
- T1 TURBINE FOUNDATION
- TEMPORARY AREAS
- VISIBILITY SPLAY

Revision	Date	Drawn	Checked
A	08/10/25	LR	GM
B	13/10/25	RB	GM
C	14/10/25	RB	SH

Clean Earth Energy  
 Unit 2, Bess Park Rd  
 Trenant Industrial Estate  
 PL27 6HB  
 Email: enquiries@cleaneartenergy.com  
 Tel: 01208 455028

Client  
 HIGHER BISCOVILLACK

Project Title  
 LAND AT HIGHER BISCOVILLACK

Scale (A3) 1:2500 Sheet 001/002

Drawing No. PR4333-IFP-LP